
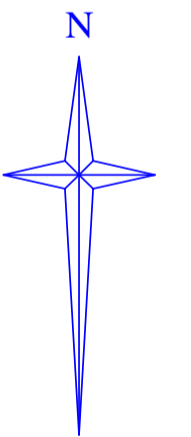


**LEGEND**

- AX Apex
- CBD Cupboard
- FL Floor level
- G Gully
- HL Head level
- Lint Lintel level
- RH Room height
- Sill Sill level
- Soff Soffit level
- row Top of wall
- ToB Top of beam

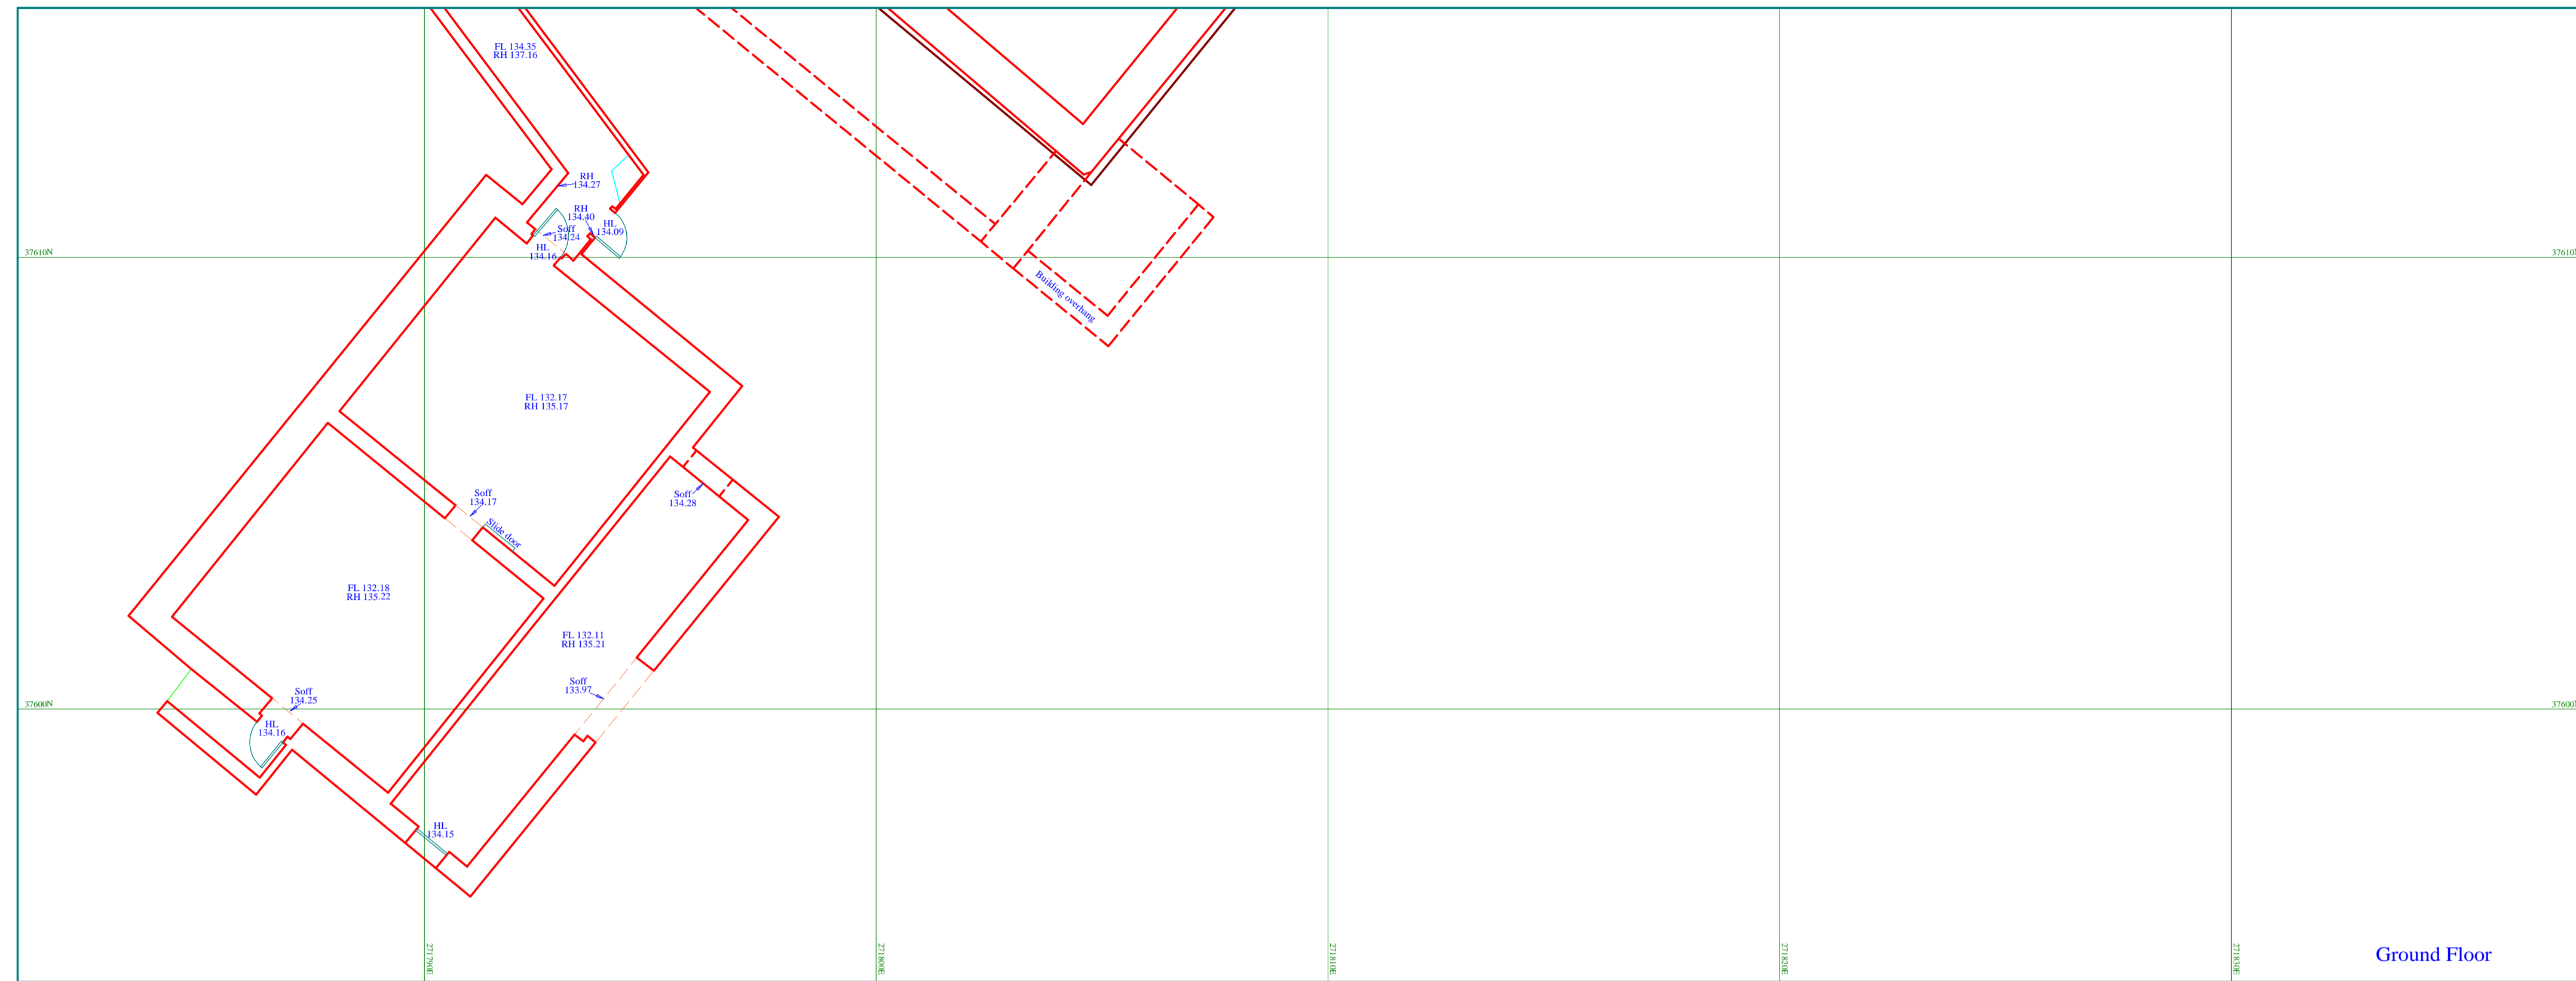

Surveyed for  
**Daniel Smith Architect**  
 7 Netherhall Gardens  
 London  
 NW3 5RN

Survey at  
**HOPE COVE BUNKER**  
 SOAR  
 TQ7 3DW  
**GROUND FLOOR PLAN**

File: PVT315GF Sheet 2 of 2

Scale 1:100 @ A1

Date of survey: 08/01/2015

**Centre Line Surveys**  
 20 Dartmouth Road  
 Paignton  
 Devon  
 TQ4 5AQ  
 Tel/Fax: 01803-524015  
 e-mail: admin@cenline.co.uk



Drwg. No. PVT315GF\_2of2 Rev 0