



NOTES

1. No dimensions are to be scaled from this drawing except for planning purposes.
2. All dimensions are in millimeters unless stated otherwise.
3. All dimensions must be checked onsite by the Contractor prior to the commencement of any fabrication or building works.
4. This drawing is copyright protected and remains the property of Savills (UK) Limited. It may not be copied or disclosed to any third party for any purpose except as authorised in writing by Savills (UK) Limited.
5. Any error or omission is to be reported to Savills (UK) Limited. If in doubt ask. This drawing is to be read in conjunction with all the relevant Architects and/or specialist drawings or documents and any discrepancy or variation is to be notified to Savills (UK) Limited before any works commence.

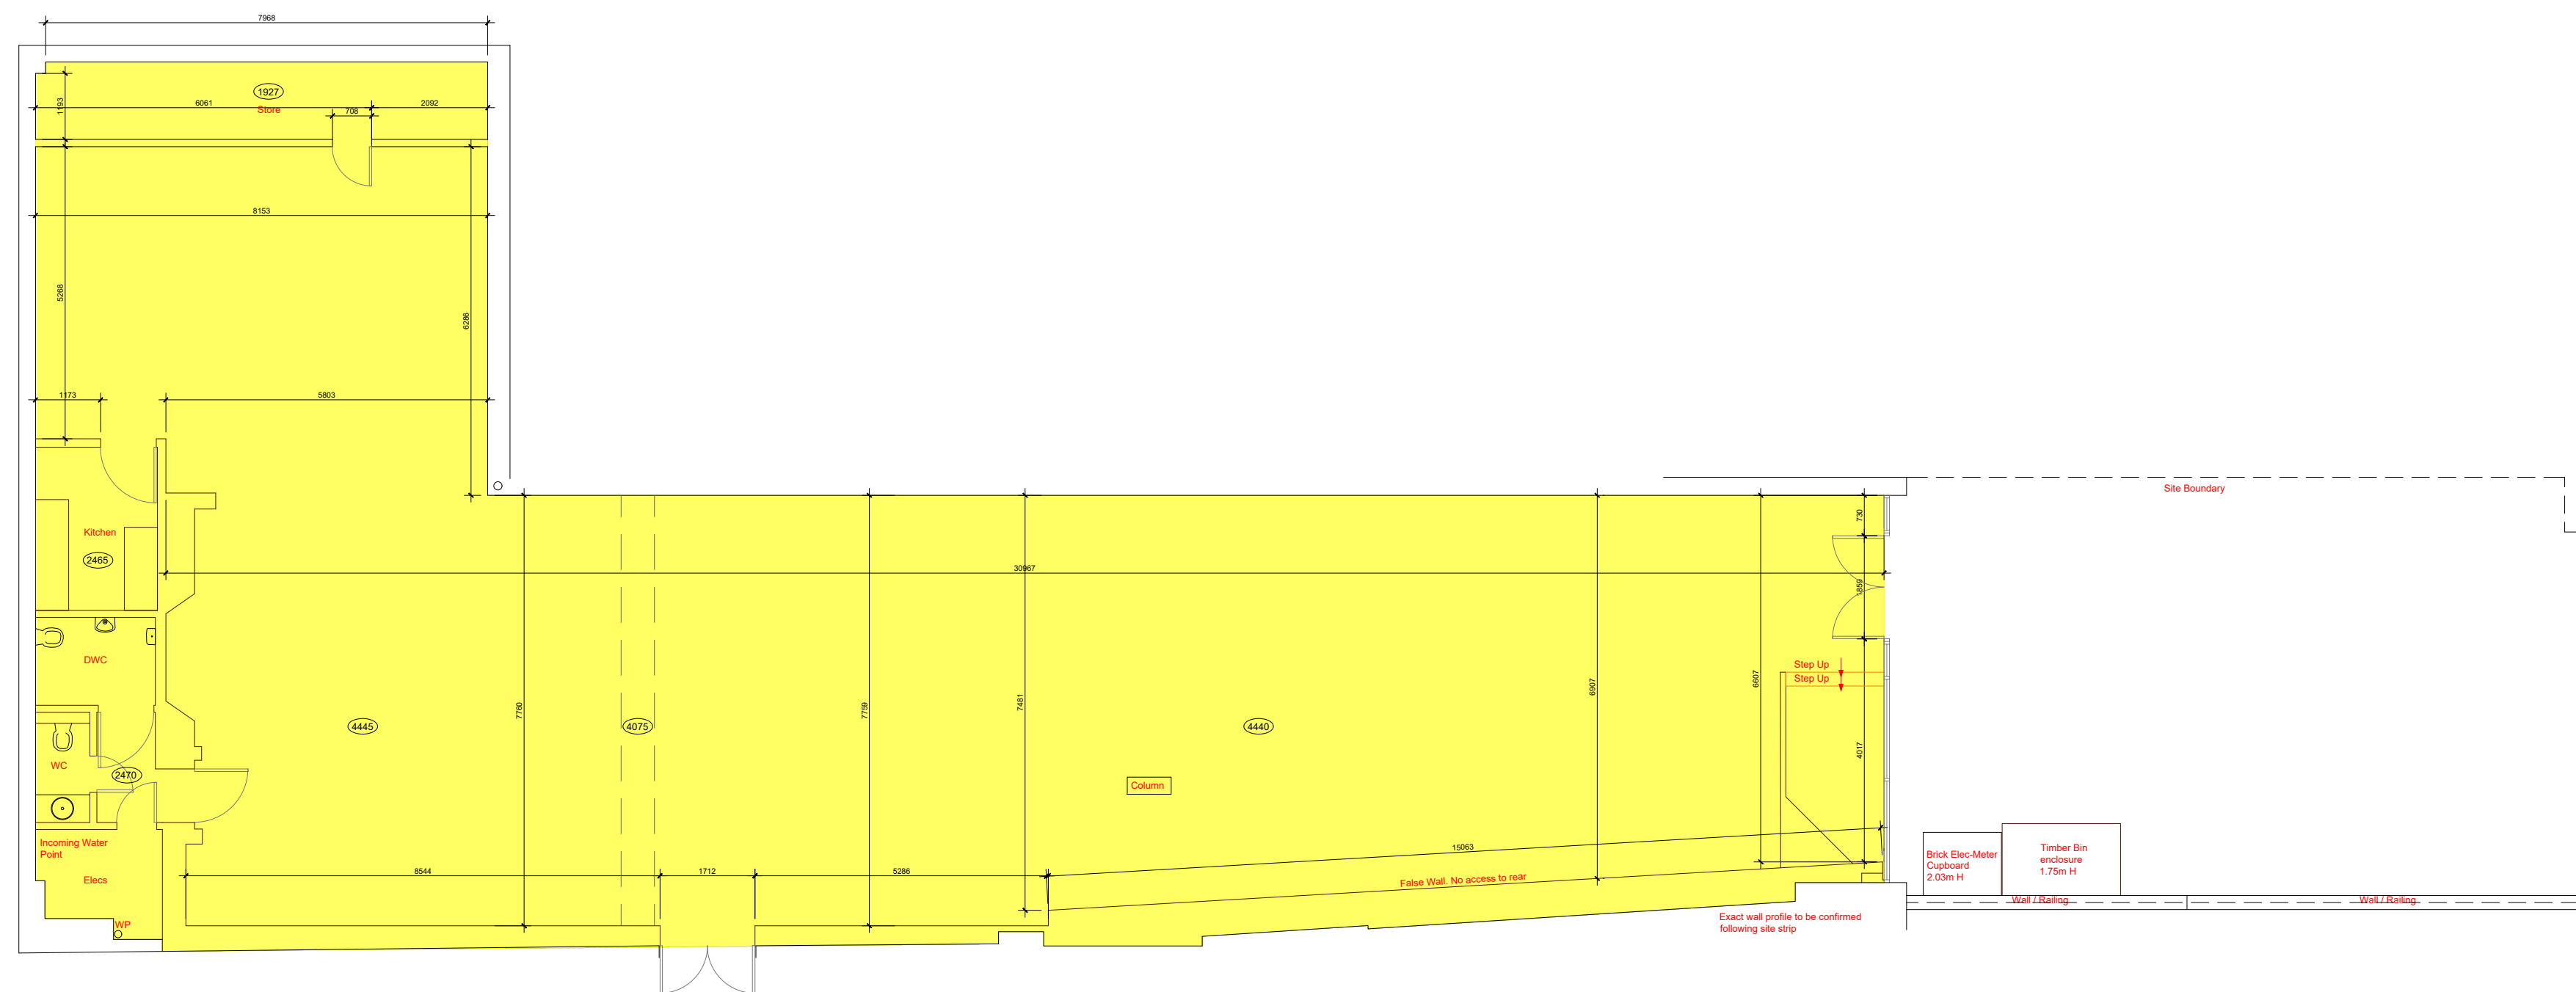

GIA 326.72 m²
3,516 Sq Ft

Existing Floor Plan
SCALE 1:100@A1

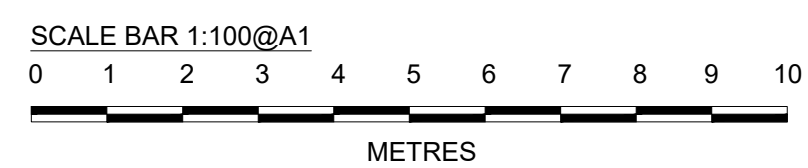

B	Gross Internal Area added	KR	26.11.19
A	Additional details added	KR	21.11.19
Rev	Description	By	Date

Drawing Status
PLANNING

Savills
33 Margaret Street
London
W1G 0JD

Tel: 020 7409 8644
www.savills.com

Client
Savills

Project
F45 Clapham

Address
8a Balham Hill
Balham
London
SW12 9EA

Drawing Title
Existing Floor Plan

Scale 1:100@A1	Date 06.11.19	Drawn RM	Checked KR
Drawing Number 100	Rev B	Project Number 8BHCS-100	