


01 EXISTING FIRST FLOOR PLAN

REF 2504-C-210
 SCALE 1:50

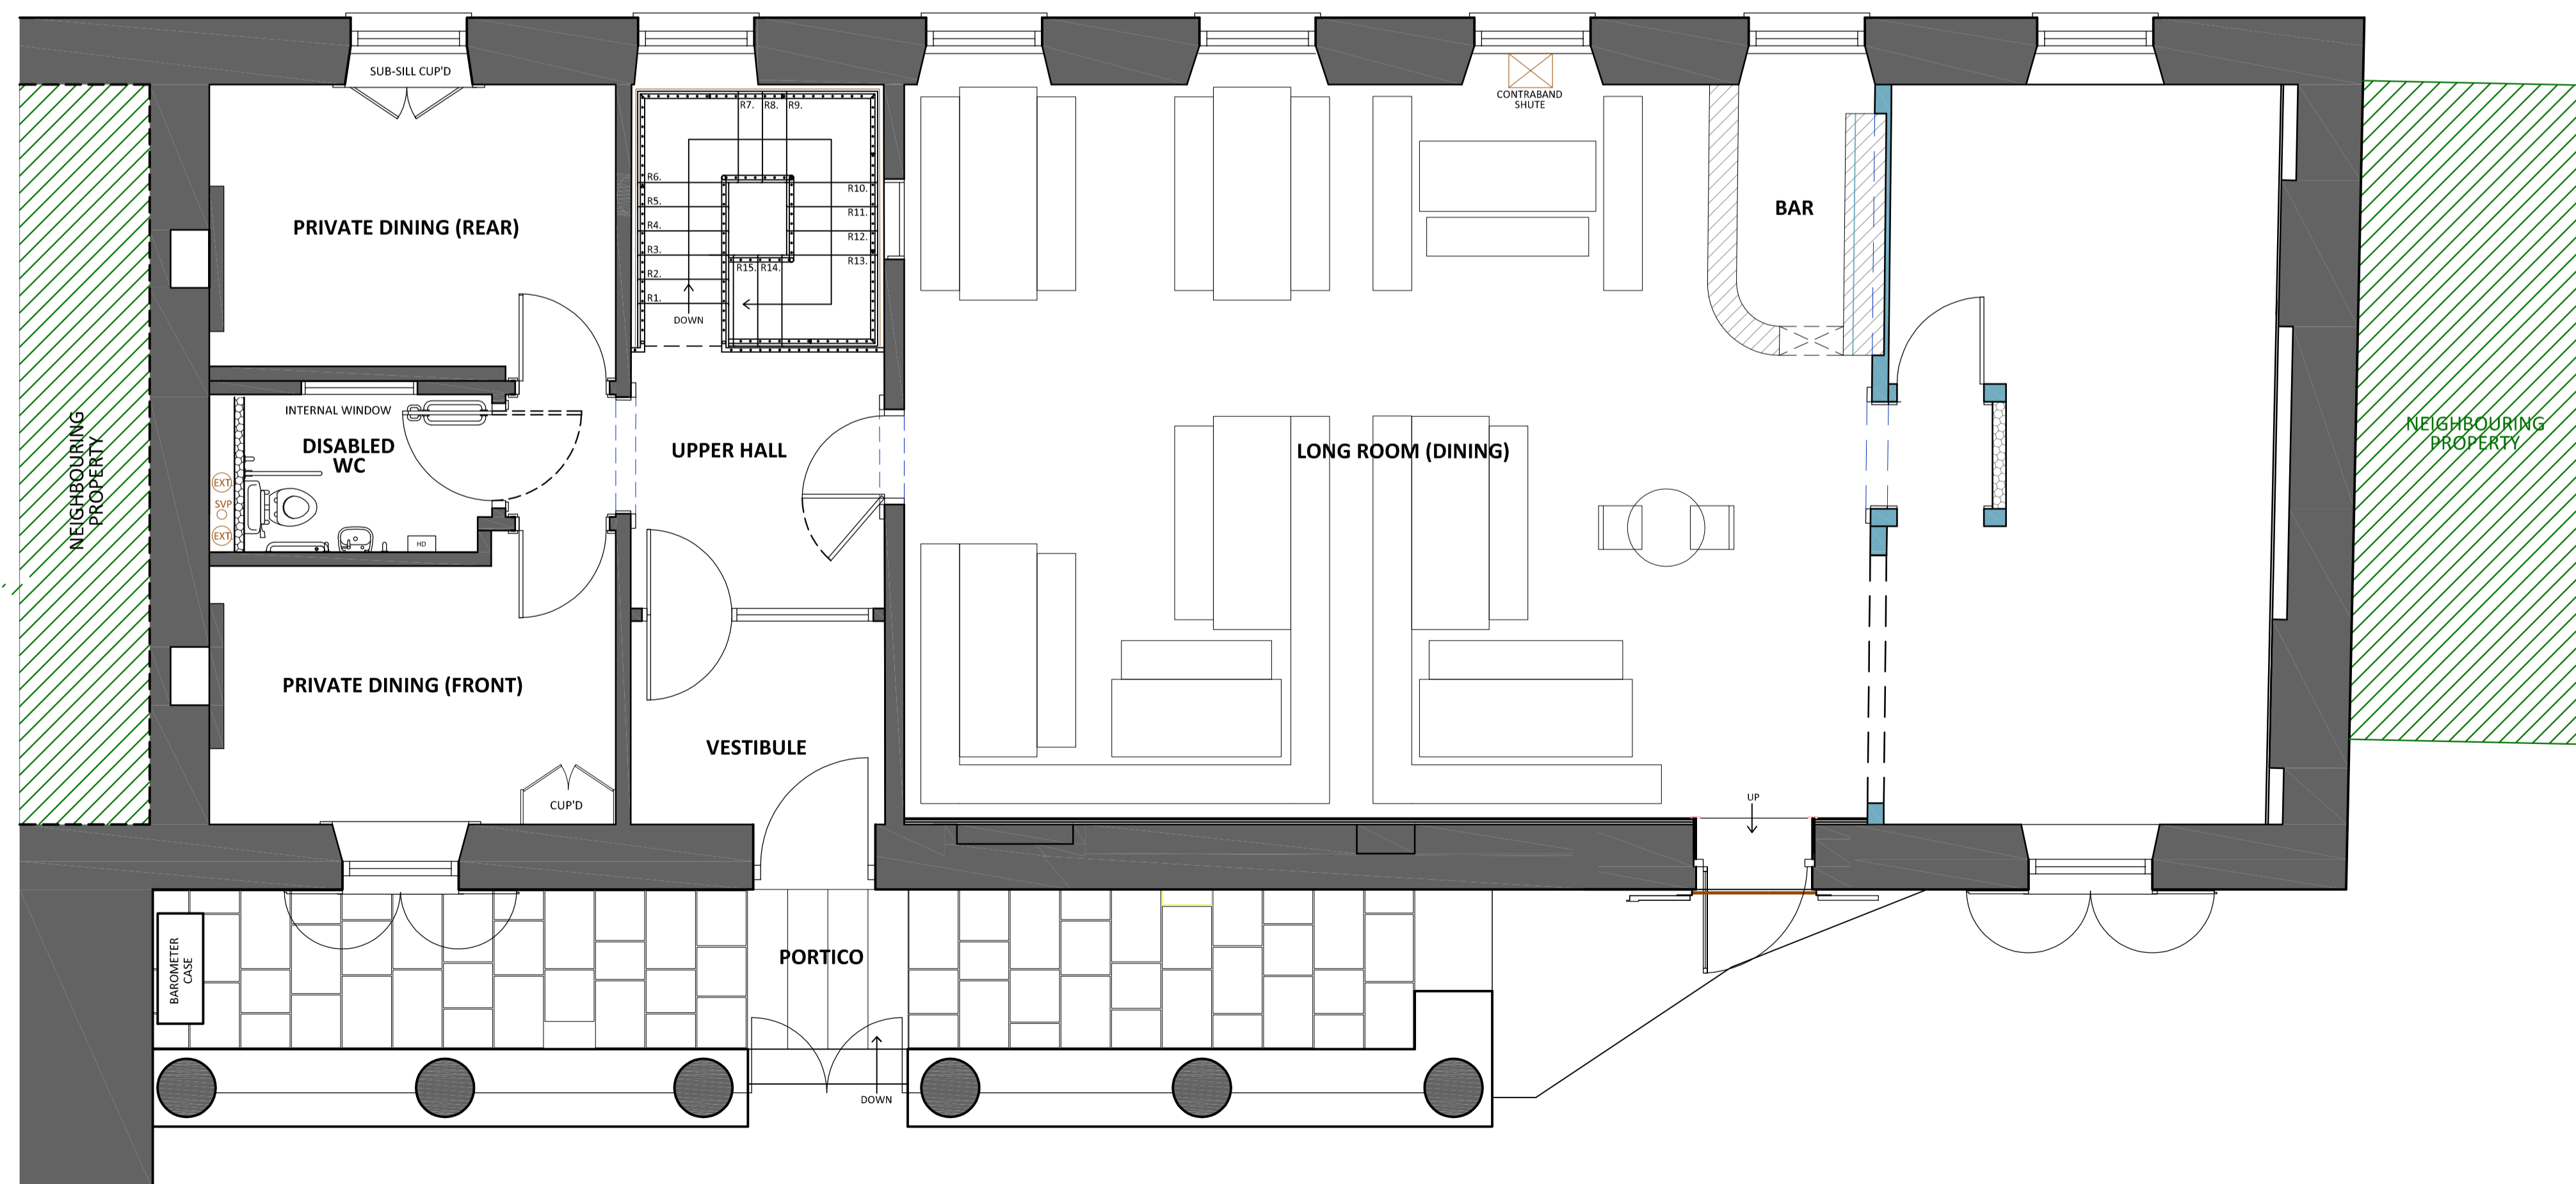

02 PROPOSED FIRST FLOOR PLAN

REF 2504-C-210
 SCALE 1:50

REV	DESCRIPTION	DATE	INS



CAD ARCHITECTS LTD
 COURTLIGH HOUSE, 74-75 LEMON STREET
 TRURO, CORNWALL, TR1 2PN
 CALL: 01872 630 040
 MAIL: studio@cadarchitects.co.uk
 WEB: www.cadarchitects.co.uk



ALTERATIONS TO KITCHEN & BAR
 THE STABLE, FALMOUTH
 OLD CUSTOM HOUSE, ARWENACK STREET, FALMOUTH
 CLIENT: THE STABLE BAR & RESTAURANTS LTD

ARCHITECT: NRJ
 DATE: OCT 2017
 SCALE: 1:50 @ A1
 CHECKED: SM

STATUS	DRAWING NO.	REVISION
SKETCH	2504-C-210	