


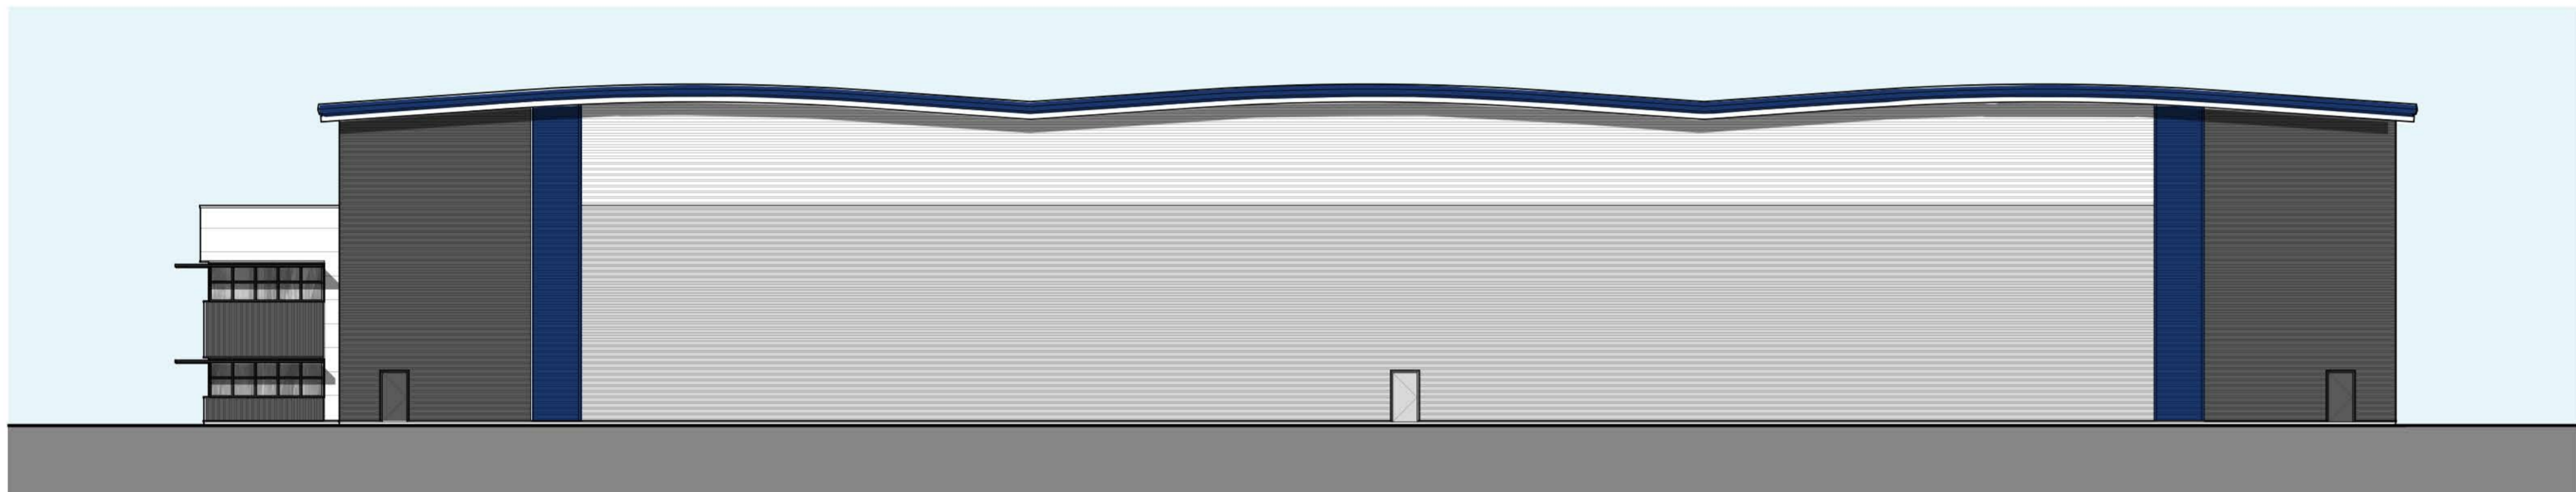


North West Elevation - Scale 1:200



South East Elevation - Scale 1:200



South West Elevation - Scale 1:200

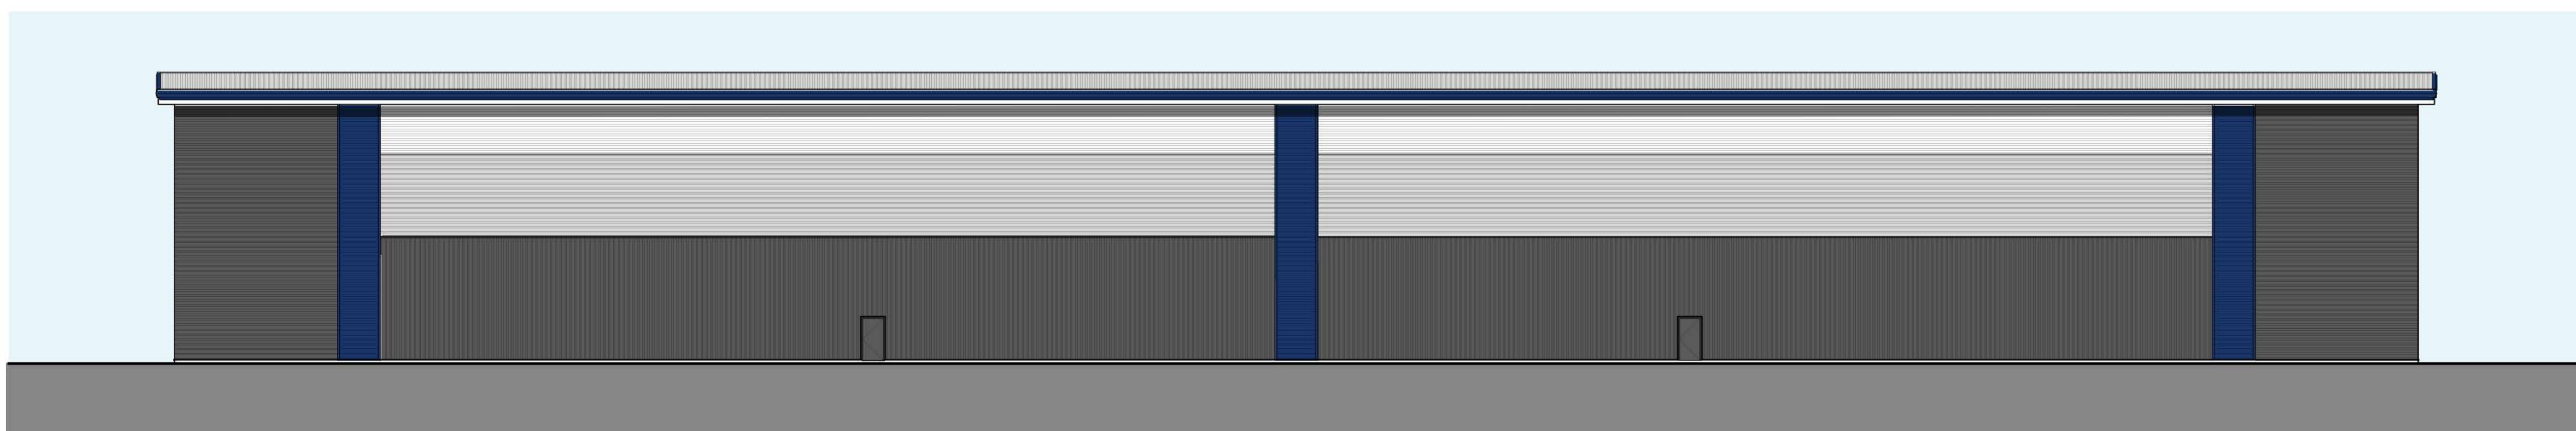

North East Elevation - Scale 1:200



rev | amendments | by | ckd | date

Unit 6030, Plot 6000,
 Western Approach, Bristol
 Warehouse Elevations

CURTISHALL

umc architects

Newark Beacon Innovation Centre, Cafferata Way, Newark, Nottinghamshire NG24 2TN
 t +44 (0)1636 653027 f +44 (0)1636 653010 e info@umcarchitects.com

Drawing Status:	Sketches
Drawn / Checked:	LF / DSU
Date:	01.12.2017
Scale:	1:200 A1
Drawing no:	Revision:
17017 SK014	-