



COURTLAND AVENUE

BELGRAVE ROAD

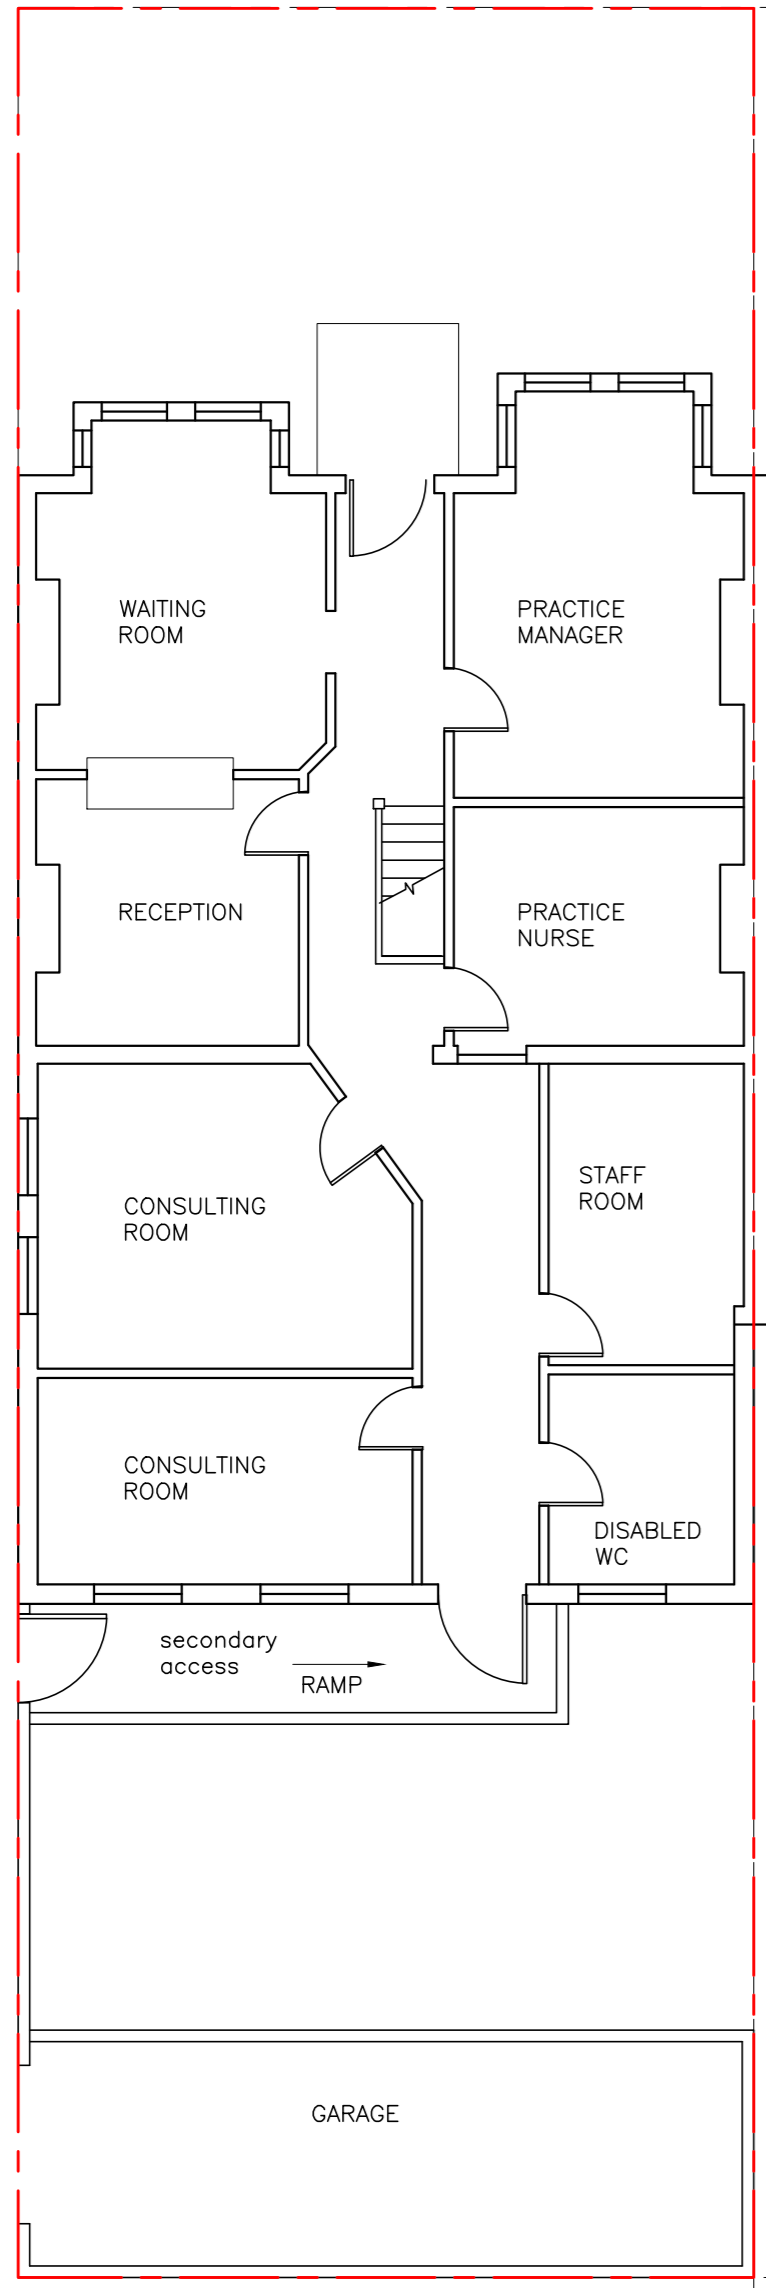


Ground Floor

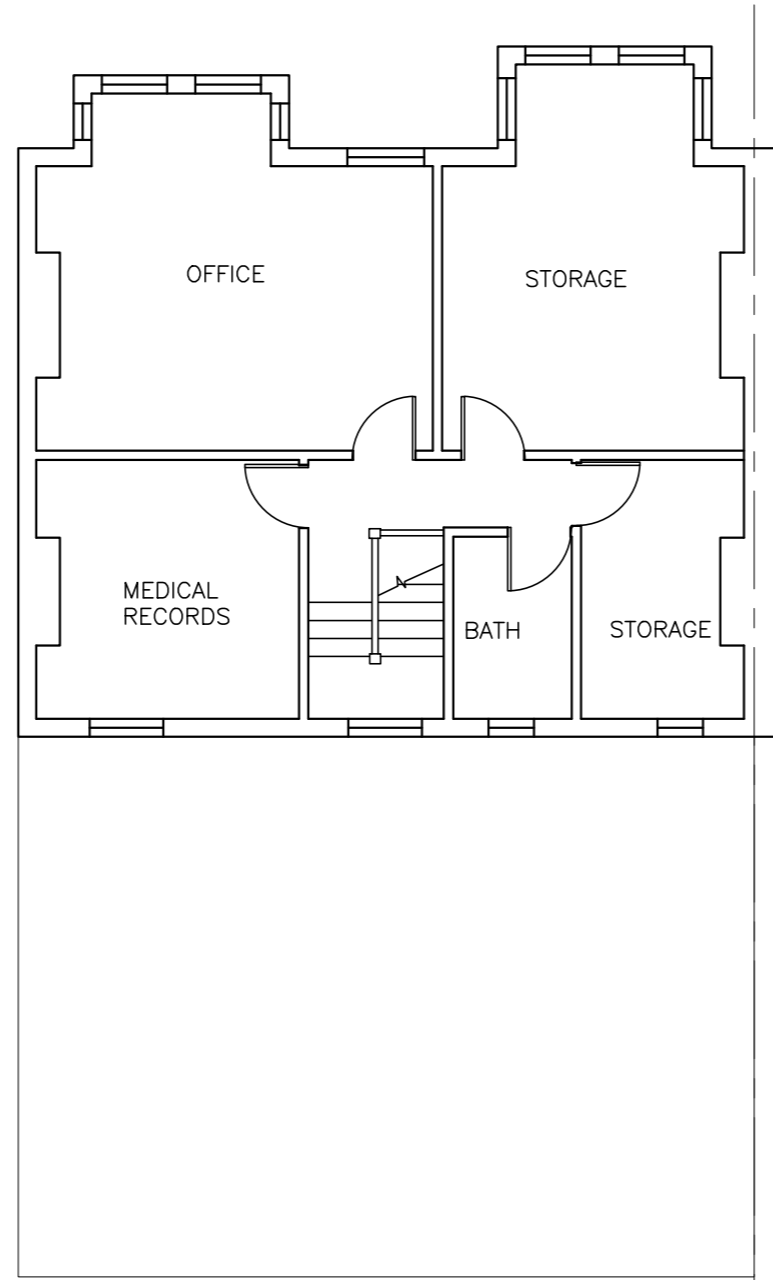


First Floor



Location Plan (1:1250)

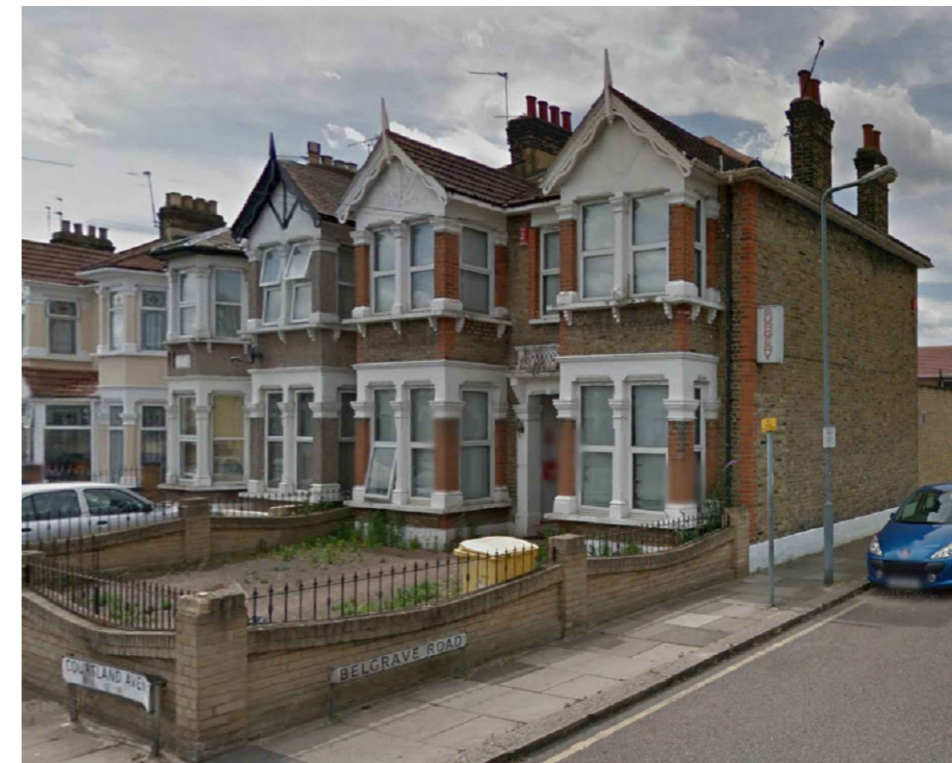

The Courtland Surgery

 

REV	DESCRIPTION	DATE

JOB
**LAWFUL CERTIFICATE
 SURGERY AT 62 COURTLAND AVE,
 ILFORD, ESSEX**

TITLE
EXISTING FLOOR PLANS

**BAHARA
 DESIGNS
 LTD.** 207 LBY STREET
 ILFORD
 ESSEX IG1 4BL
 email info@bahardesigns.com
 TEL: 020 8550 2984
 FAX : 0208 550 2438

SCALE	DRAWN	DATE	CHECKED	CAD. FILE
1:100		SEPT 18		

DRAWING N^o. **3420-01**