



All levels and dimensions to be checked on site prior to construction / fabrication; report discrepancies immediately. Do not scale dimensions from this drawings. This drawing is copyright protected.

REVISIONS

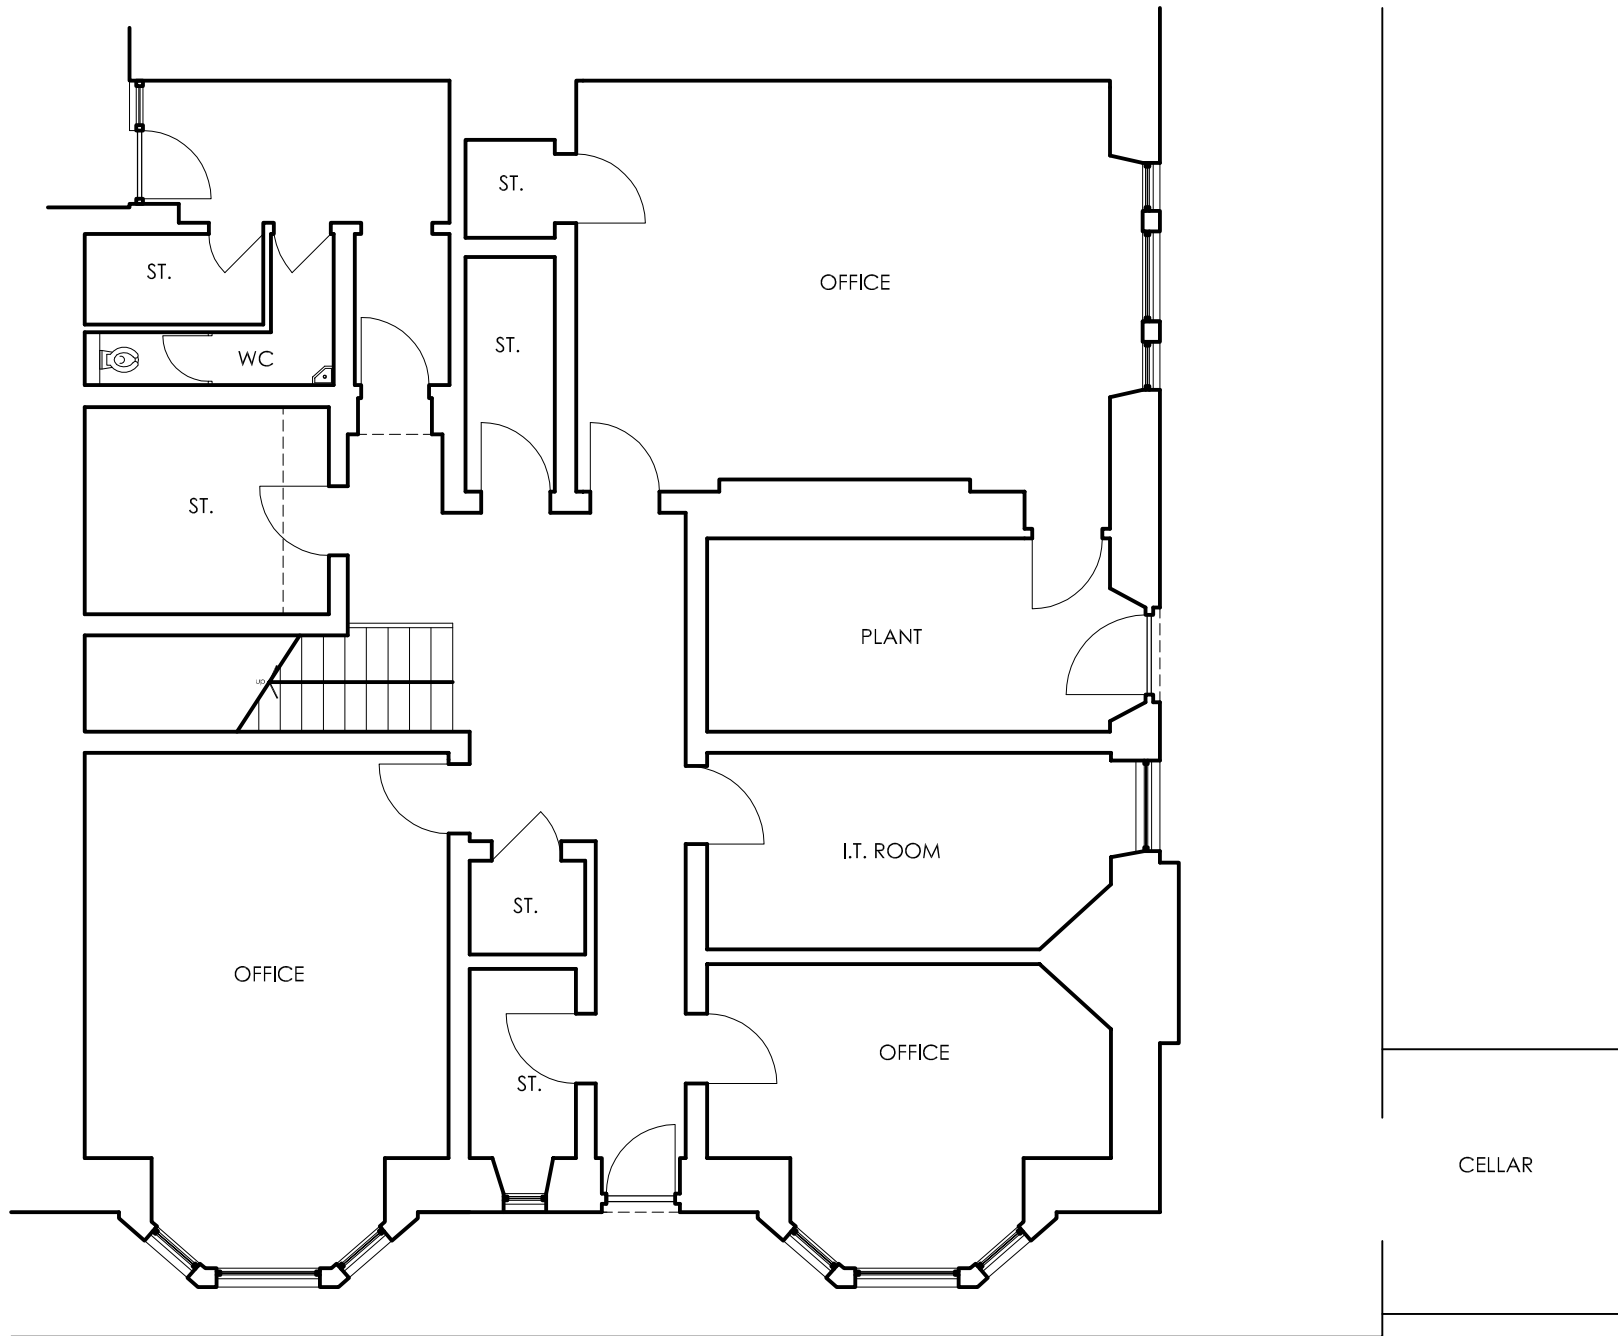

**01** LOWER GROUND FLOOR PLAN  
1:100

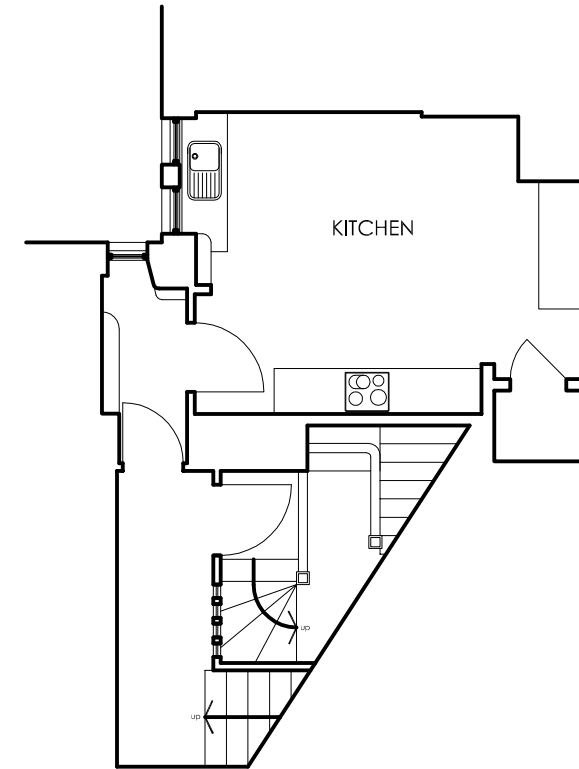

**02** GROUND FLOOR HALF LANDING  
1:100

SCALE	DATE	DRAWN	CHECKED
varies	Jan '15	SF	LB

PROJECT  
**Alterations at 38B Drumsheugh Gardens, Edinburgh for Chartered Banker Institute**

DRAWING  
**Existing plans- Basement and Ground floor half landing plan**



LYNSAY BELL ARCHITECTURE  
 18A ROTHESAY PLACE EDINBURGH EH3 7SQ  
 0131 226 7186  
 mail@lynsaybellarchitecture.co.uk

DRAWING No.  
**7962 (EX) 100**