



All levels and dimensions to be checked on site prior to construction / fabrication; report discrepancies immediately. Do not scale dimensions from this drawings. This drawing is copyright protected.

REVISIONS

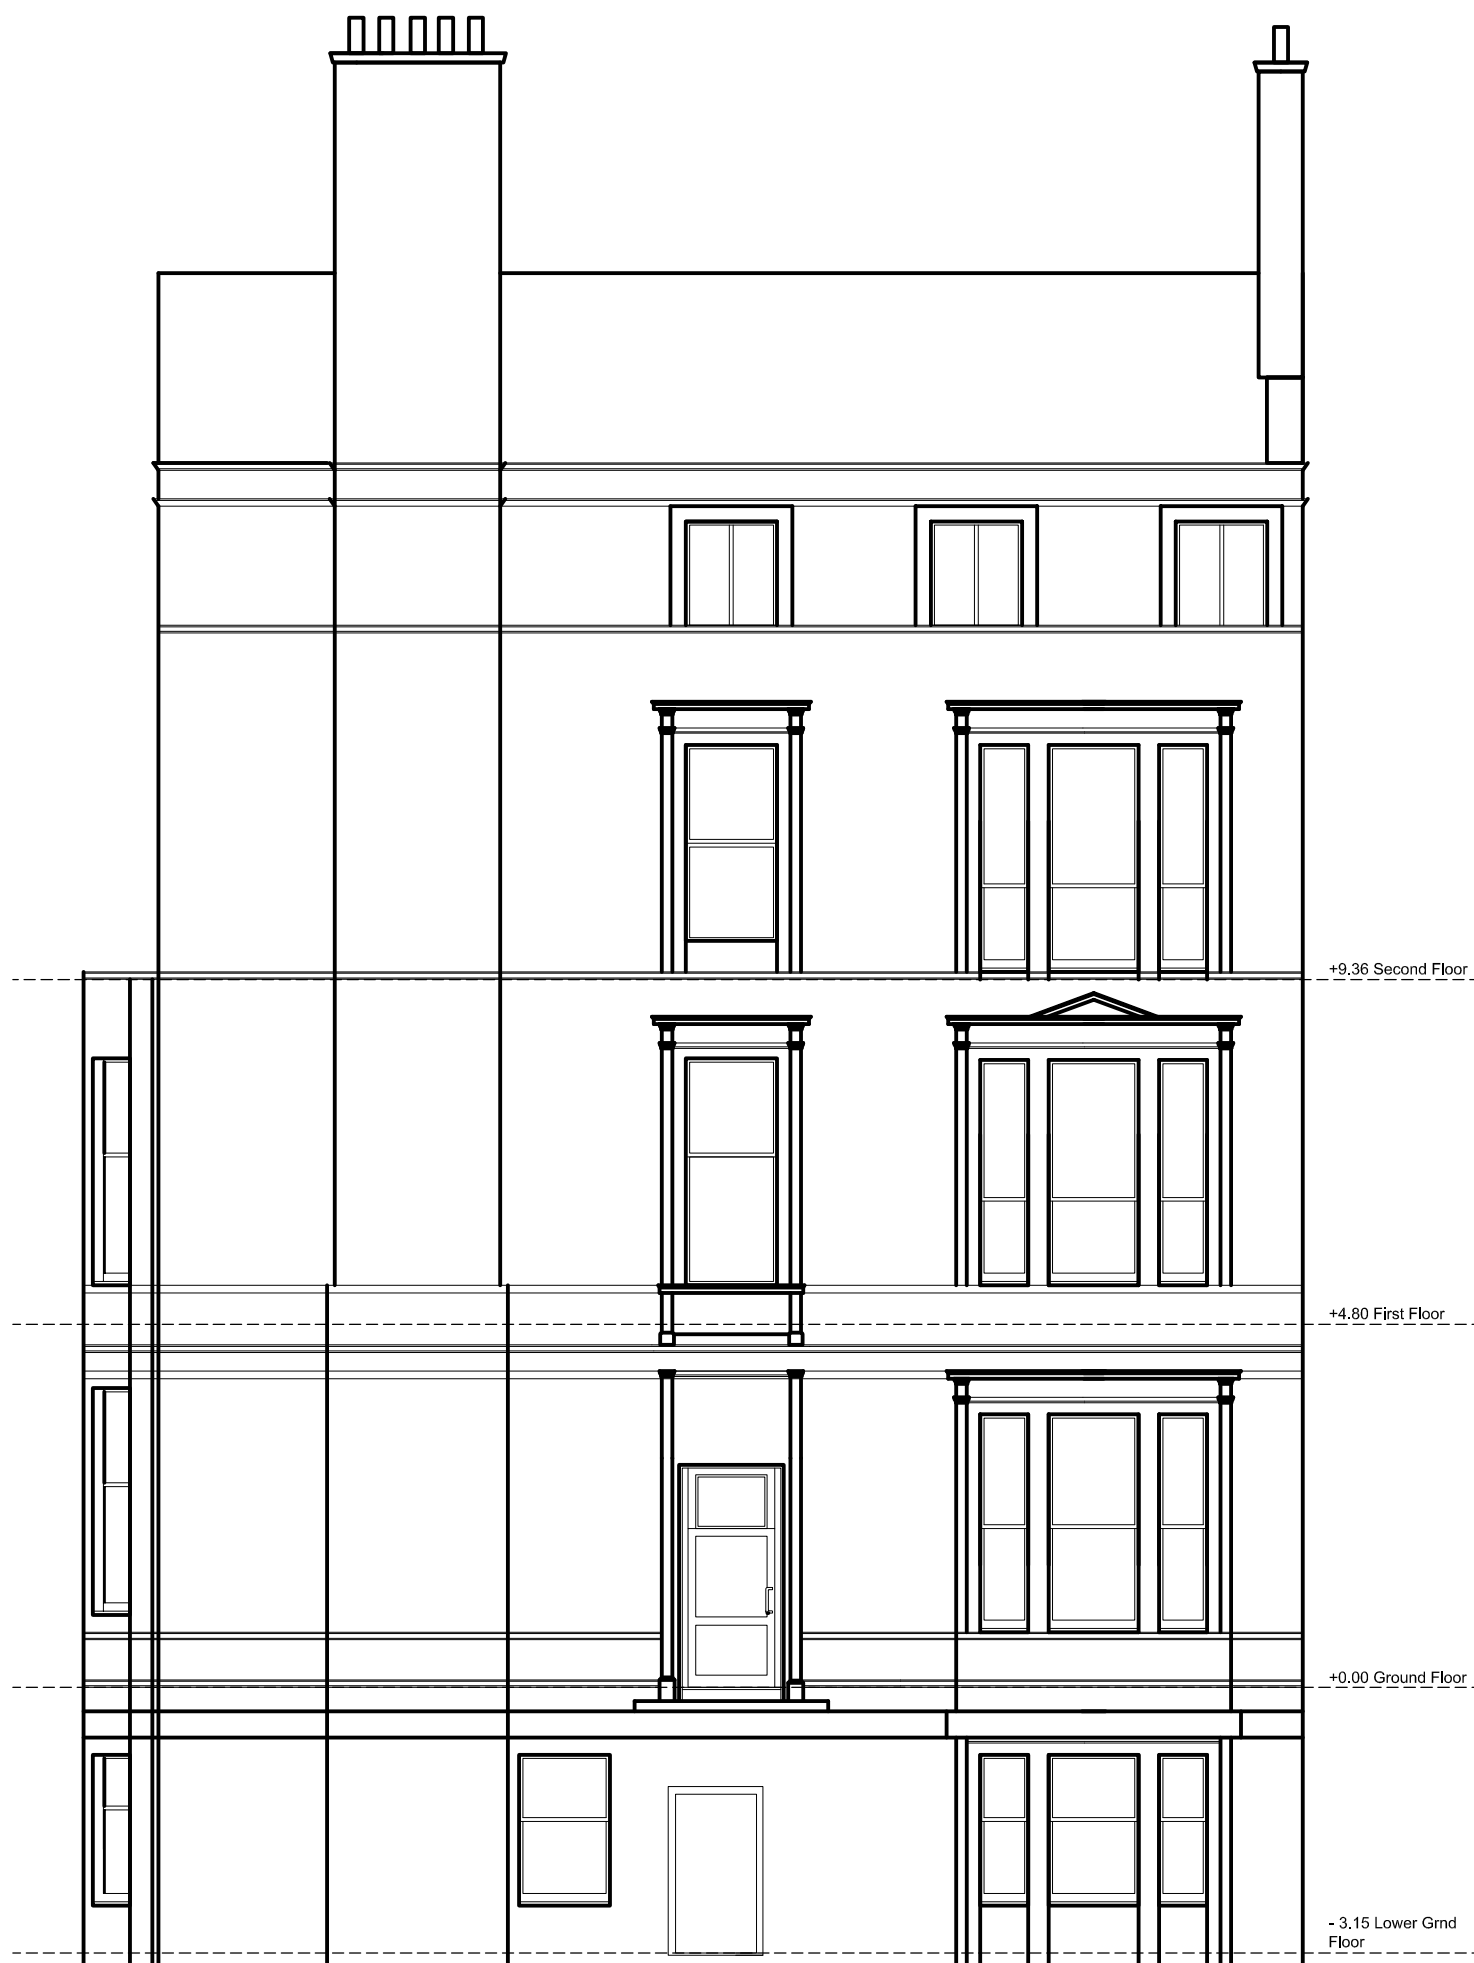

01 EXISTING SIDE ELEVATION INCL. LOWER GROUND FLOOR
1:100

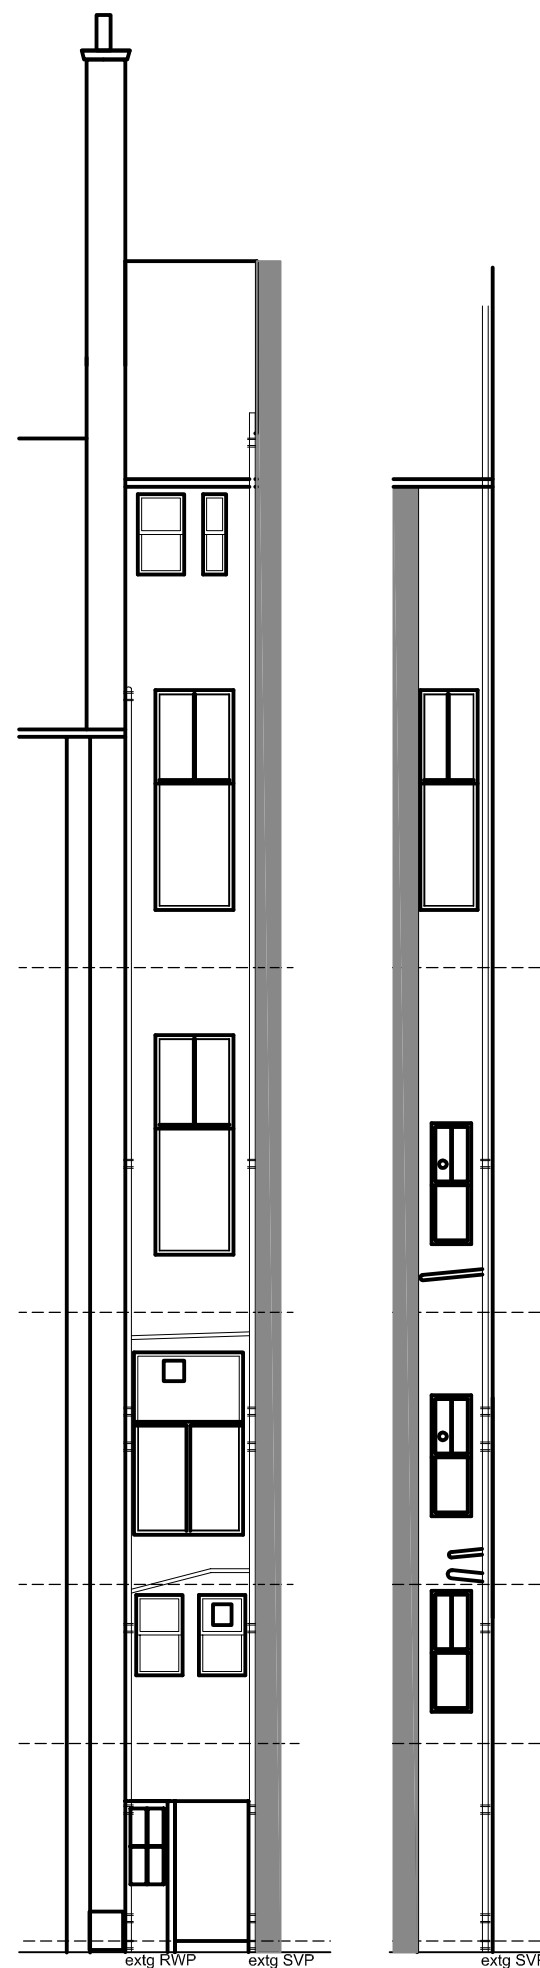

02 EXISTING REAR ELEVATIONS
1:100

| SCALE | DATE | DRAWN | CHECKED |
|--------|---------|-------|---------|
| varies | Jan '15 | SF | LB |

PROJECT

Alterations at 38B Drumsheugh Gardens, Edinburgh for Chartered Banker Institute

DRAWING

Existing elevations
Side and rear elevations



LYNSAY BELL ARCHITECTURE

18A ROTHESAY PLACE EDINBURGH EH3 7SQ 0131 226 7186
e mail@lynsaybellarchitecture.co.uk

DRAWING No.

7962 (EX) 103