


All levels and dimensions to be checked on site prior to construction / fabrication; report discrepancies immediately. Do not scale dimensions from this drawings. This drawing is copyright protected.

REVISIONS

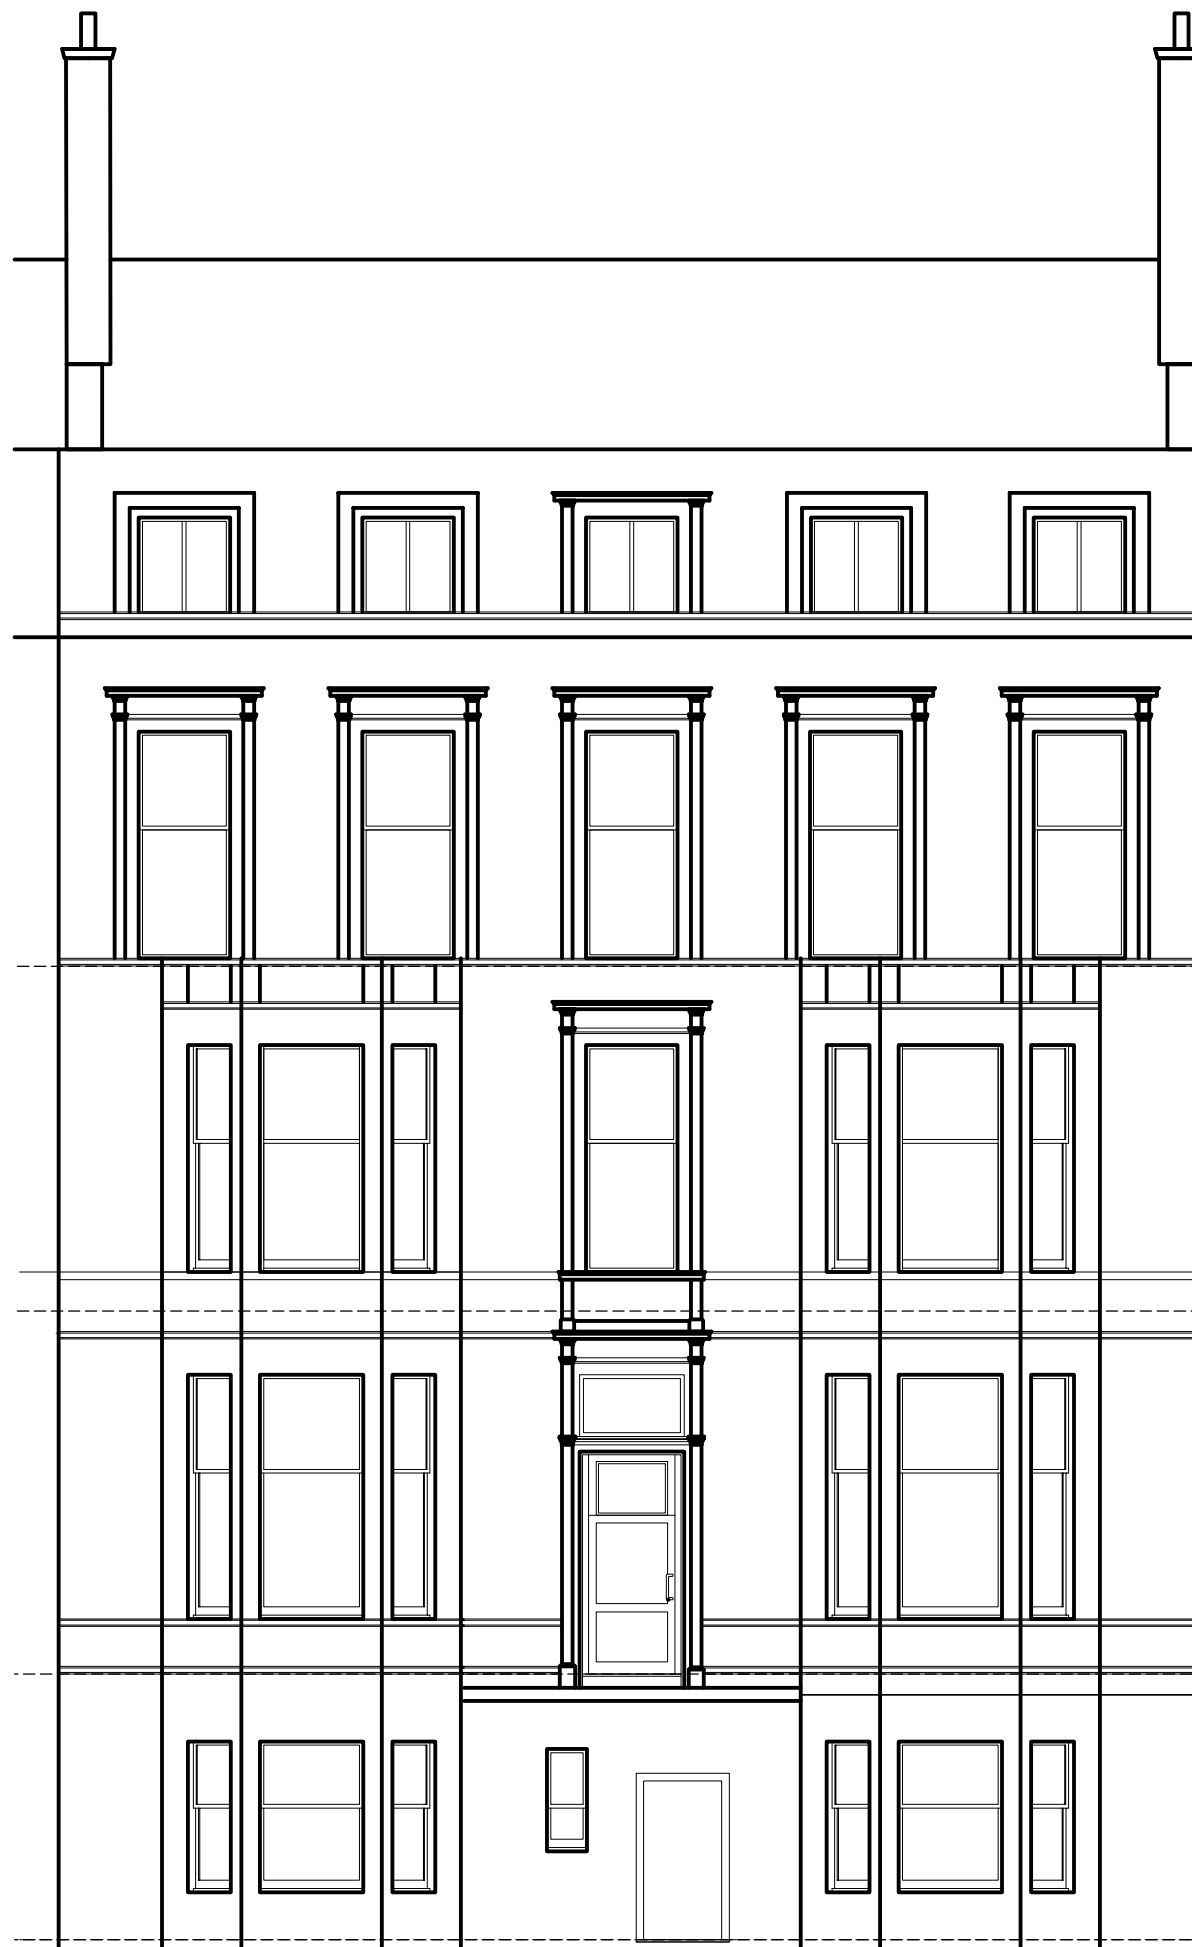

+9.36 Second Floor

+4.80 First Floor

+0.00 Ground Floor

- 3.15 Lower Grnd Floor

SCALE	DATE	DRAWN	CHECKED
varies	Jan '15	SF	LB

PROJECT

Alterations at 38B Drumsheugh Gardens, Edinburgh for Chartered Banker Institute

DRAWING

Existing plans
Front elevations



LYNSAY BELL ARCHITECTURE

18A ROTHESAY PLACE
EDINBURGH EH3 7SQ

0131 226 7186
mail@lynsaybellarchitecture.co.uk

DRAWING No.

7962 (EX) 102

01 EXISTING FRONT ELEVATION
1:100

02 EXISTING FRONT ELEVATION INCL. LOWER GROUND FLOOR
1:100