


INTERNAL AREA = 804.73 sq mtr



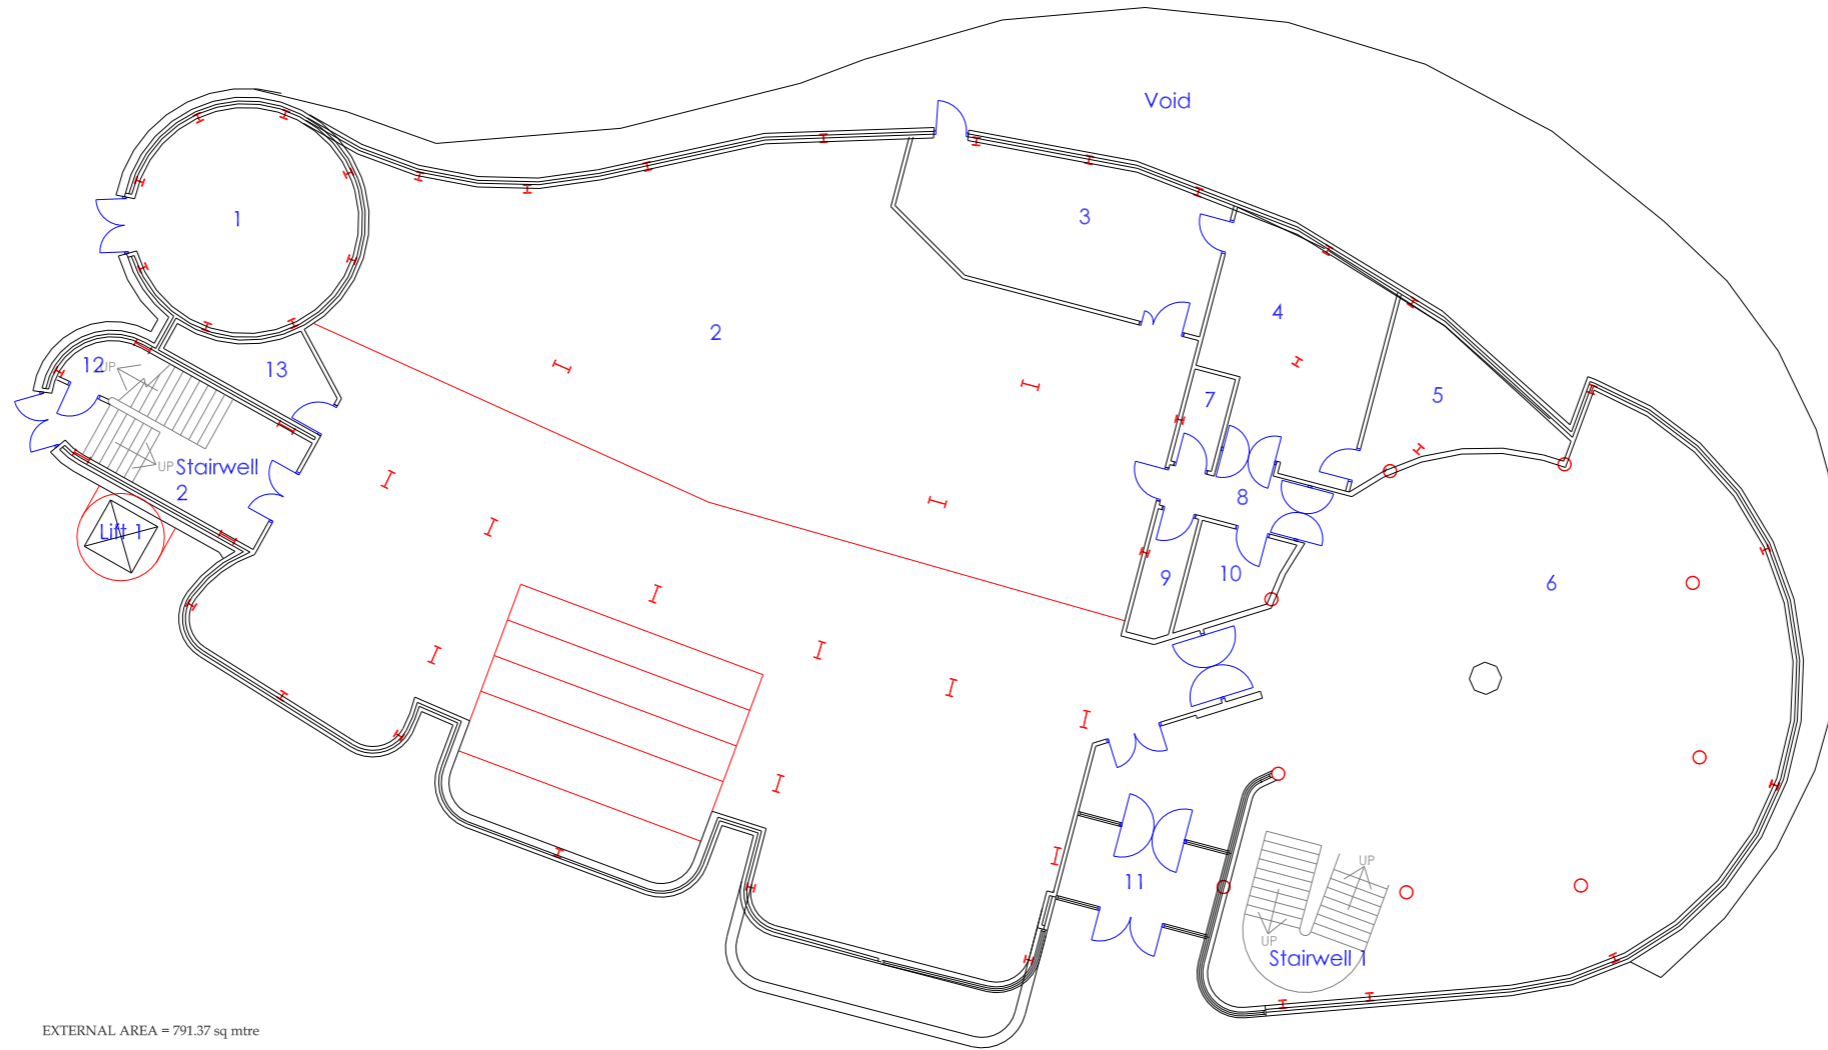

EXTERNAL AREA = 791.37 sq metre

INTERNAL AREA = 750.29 sq metre

THIS DRAWING IS COPYRIGHT



Nalin Seneviratne
ASSET MANAGEMENT

Civic Centre
PLYMOUTH PL1 2EW
Tel: 01752 668000



Scheme
AMP Survey
Plymouth Dome
Hoe Road
Plymouth

Drawing Title
Block A
Ground Floor Plan

STATUS

PURPOSE OF ISSUE

	✓	Date
Preliminary		
Report		
Committee		
Tender		
Construction		
Other (specify)		

Drawn
GK

Original drawing size
A3

Checked

Date
1st March 2005


Project Number
37468

Scale
1:200

Drawing Number
37468//03

Revision

STRATEGIC
PROJECTS

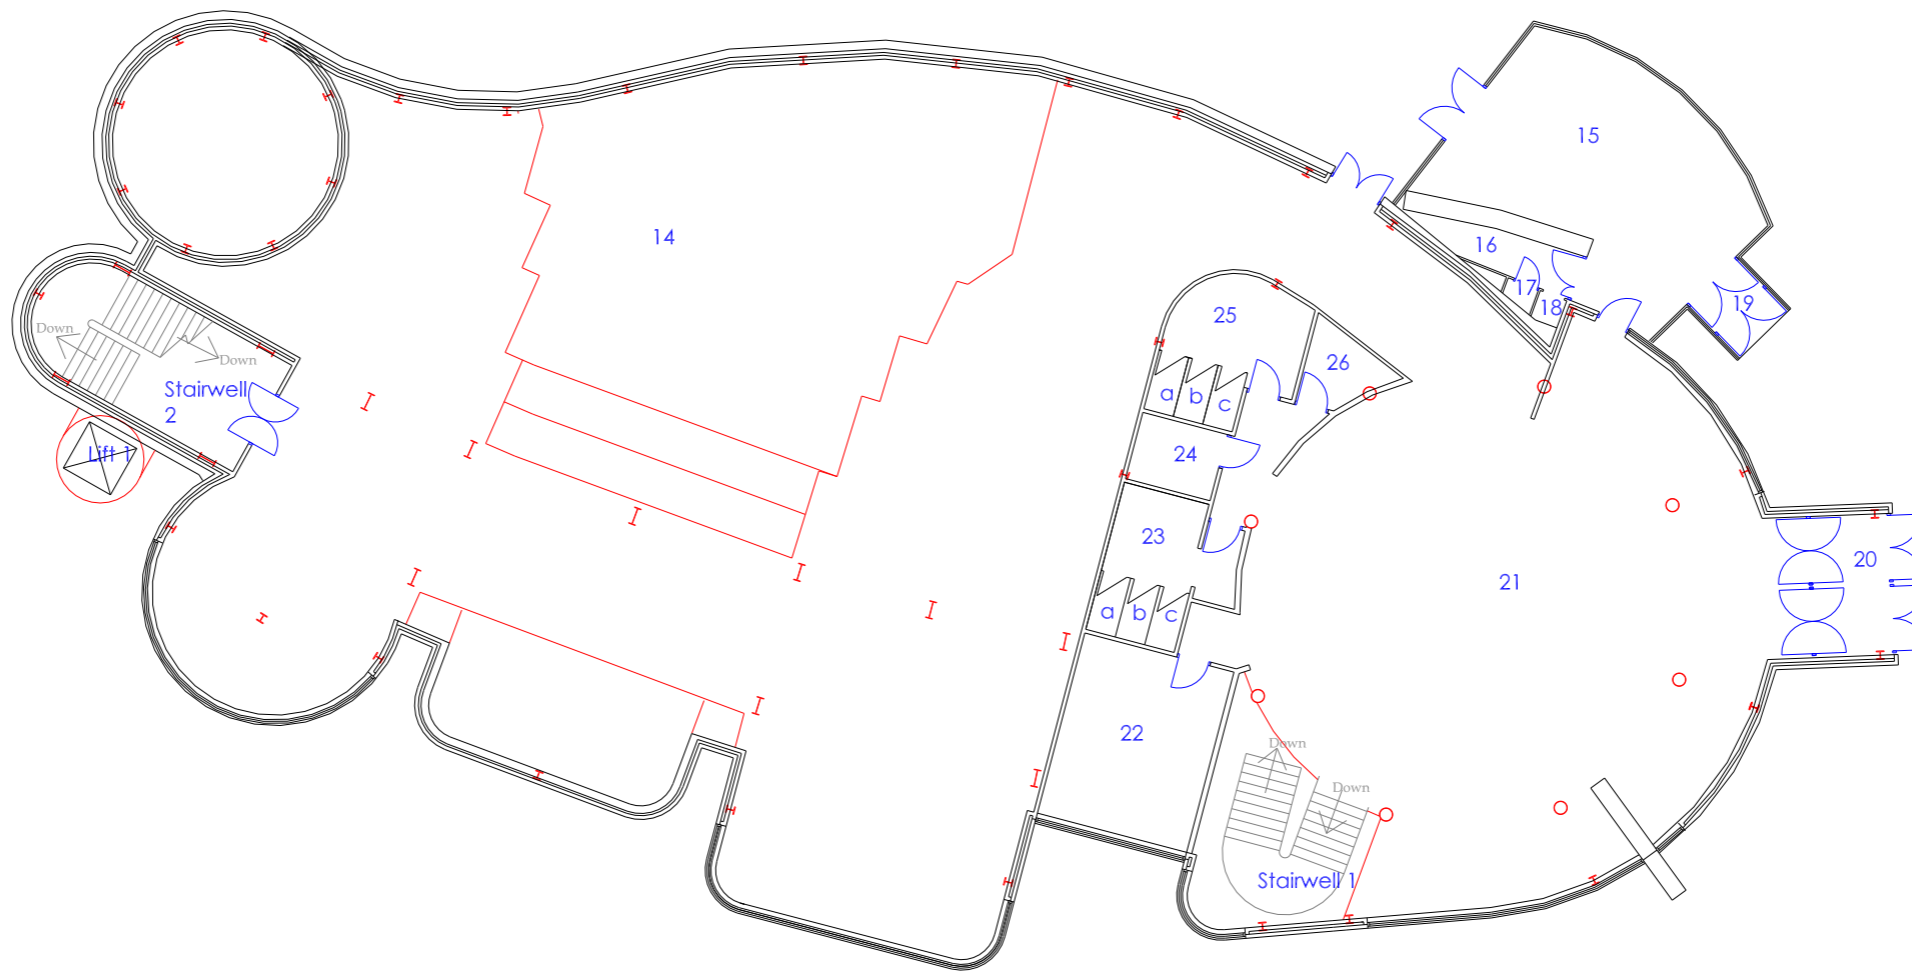

INTERNAL AREA = 804.73 sq mtr

THIS DRAWING IS COPYRIGHT



STRATEGIC
PROJECTS

Nalin Seneviratne
ASSET MANAGEMENT

Civic Centre
PLYMOUTH PL1 2EW
Tel: 01752 668000



Scheme
AMP Survey
Plymouth Dome
Hoe Road
Plymouth

Drawing Title
Block A
First Floor Plan

STATUS

PURPOSE OF ISSUE

Preliminary

Report

Committee

Tender

Construction

Other (specify)

Date

Drawn
GK

Checked

Project Number
37468

Drawing Number
37468//04

Original drawing size
A3

Date
1st March 2005

Scale
1:200

Revision