


\* Column sizes indicative only,  
subject to structural design.

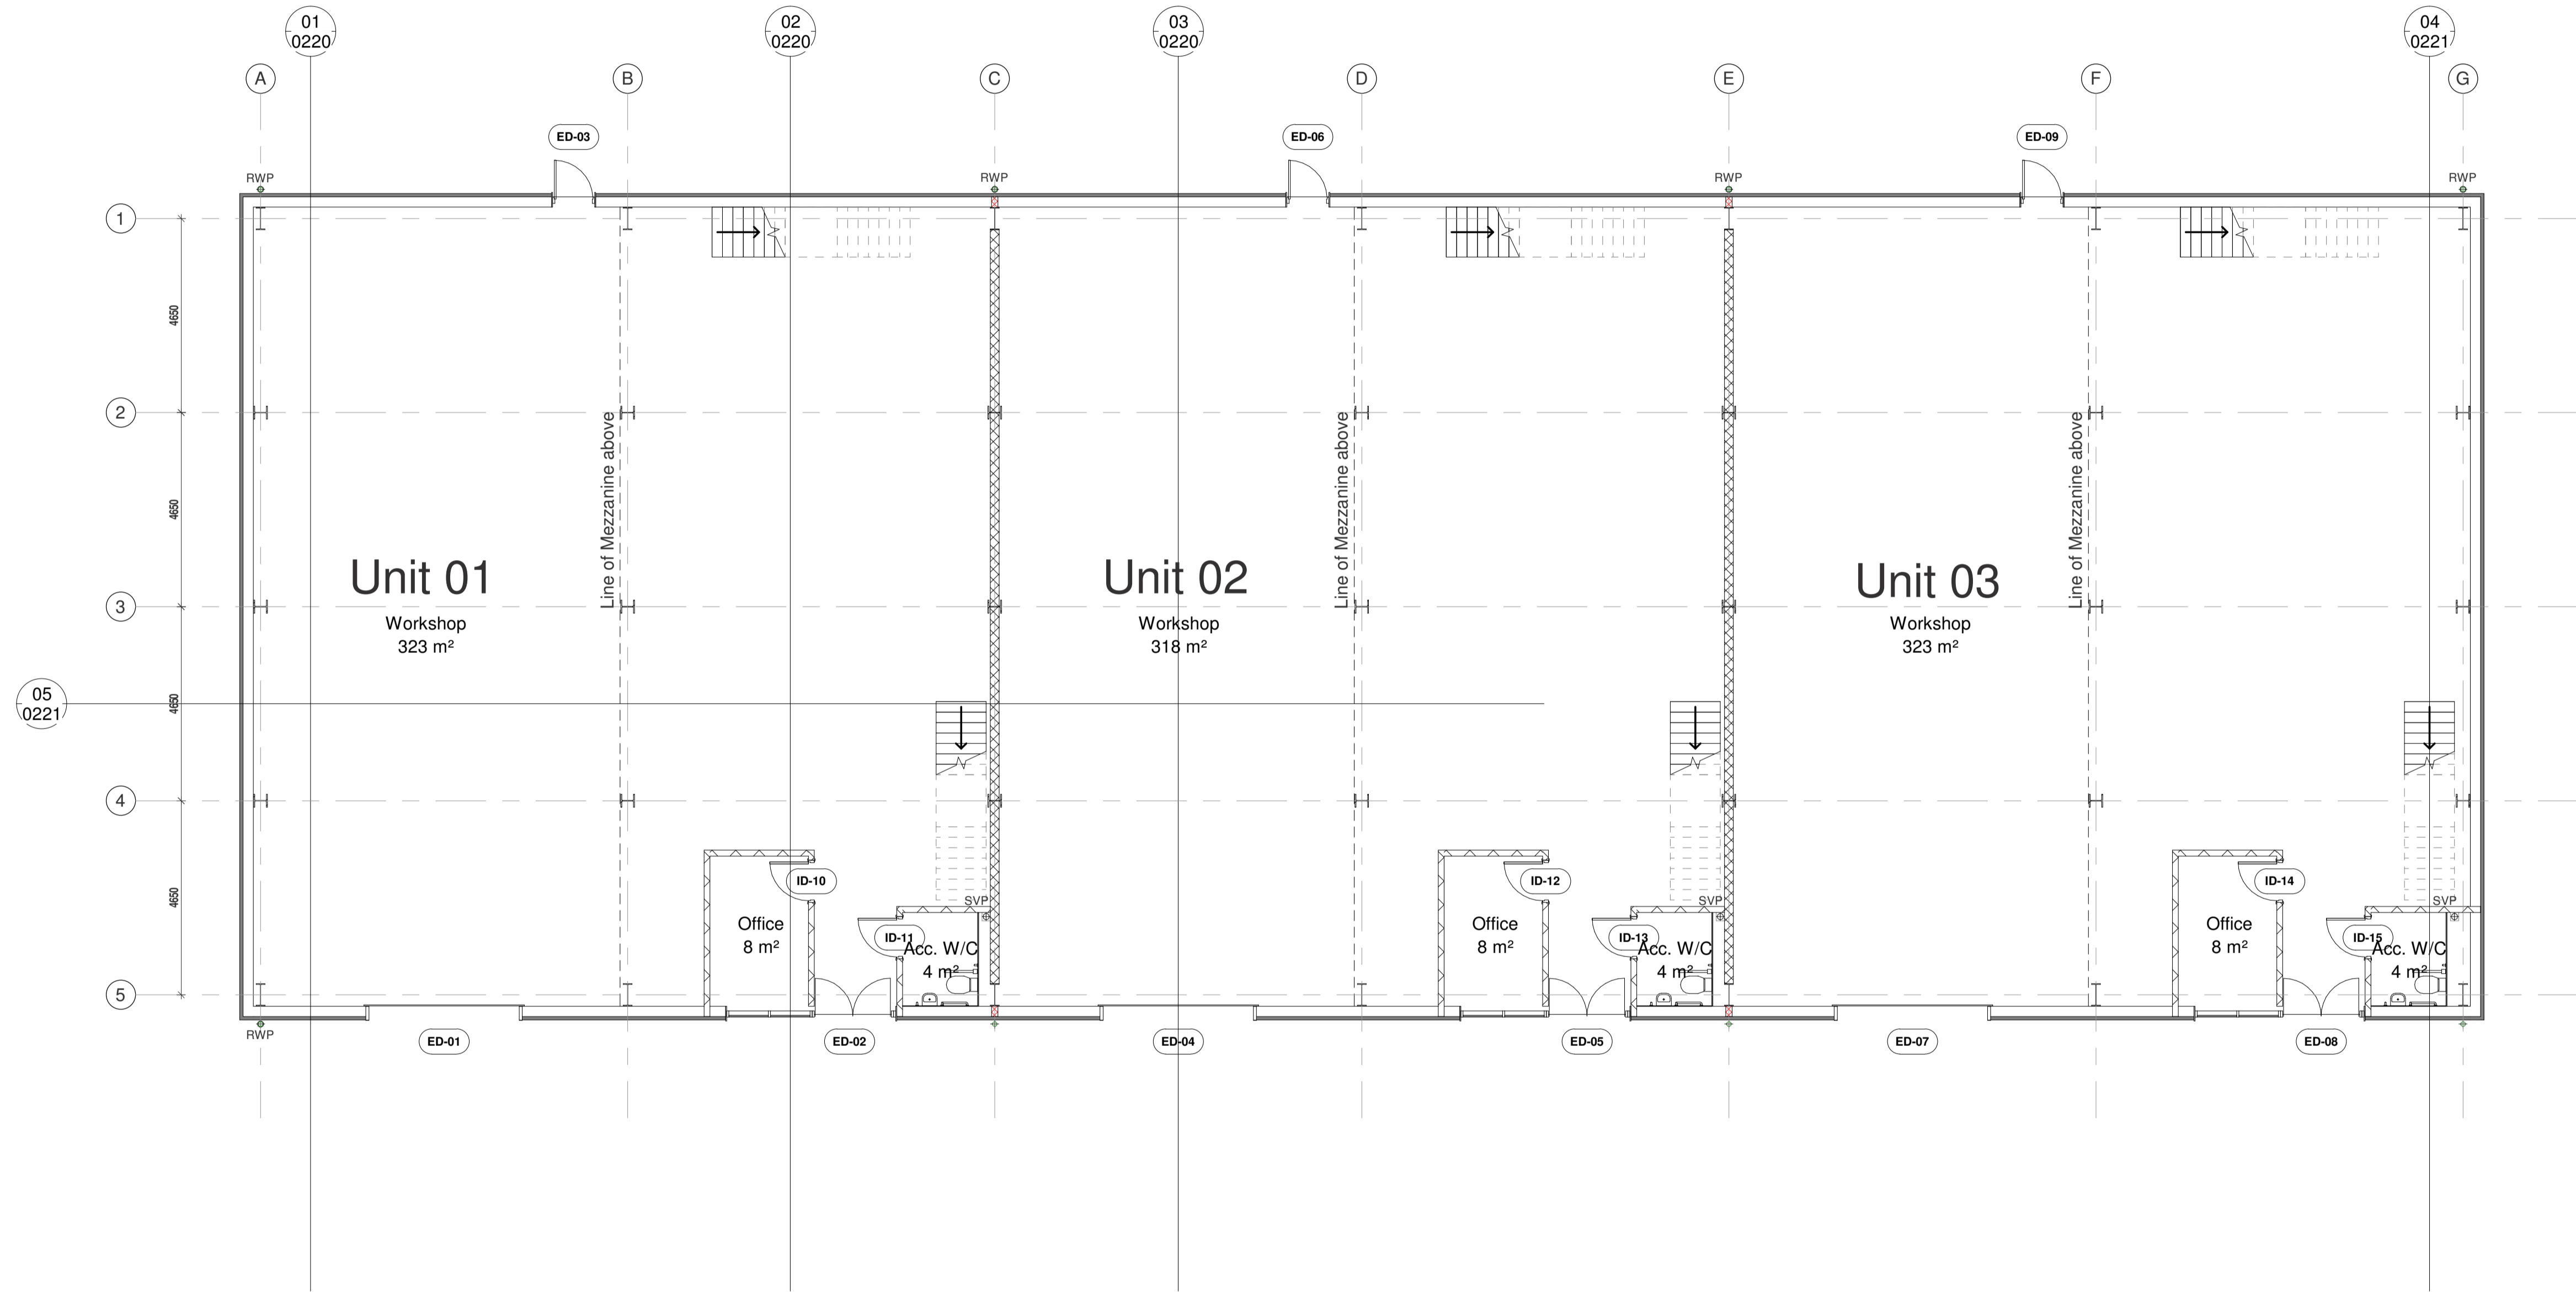

**Ground Floor Plan**

1 : 100

**Farrell & Clark**  
Architects

LEEDS 0113 259 0922  
Leeds@farrellandclark.co.uk  
www.farrellandclark.co.uk

LONDON 0207 580 9210  
London@farrellandclark.co.uk

Status: PROVISIONAL S0

Client: Glencar Construction

Project: Tramway Road, Banbury

Title: Proposed Ground Floor Plan

Drawn: AMN Date: JUNE 2020

Check: EG Scale: 1 : 100 @A1

Drawing No.: PROJECT OPERATOR ZONE LEVEL TYPE ROLE NUMBER  
482\_003-FC-01-00-DR-A-0200 Rev: