



Notes :



GIA: 3283 ft²
NIA: 2594 ft²

Rev:	Comments	By	Chkd	Date
-	--	--	--	--/------



www.MBS-Surveys.com Tel: 07545382209

Project Name
Former Bingo Hall,
Bolton Road, Banbury, OX16 0TH

CAD Drawing Name:
MBS - 5296

Drawing Title :
North Bar Street Offices - Ground Floor Plan

Client: Urban Associates	Date 21/04/21
Agent:	Scale 1:100 @ A3


Drawn by: OW	Checked by: TW	Project Code: MBS - 5296	Revision:
-----------------	-------------------	-----------------------------	-----------

Grid Orientation: OS GPS	Site Level Datum OS GPS
-----------------------------	----------------------------

All dimensions are to be checked on site where applicable. This drawing must not be scaled, and only written dimensions should be respected.



Tree species and sizes on this drawing are not guaranteed, and if critical should be verified by an arboriculturist. Tree spreads are average about the bole, and heights are approximate at the time of the survey.

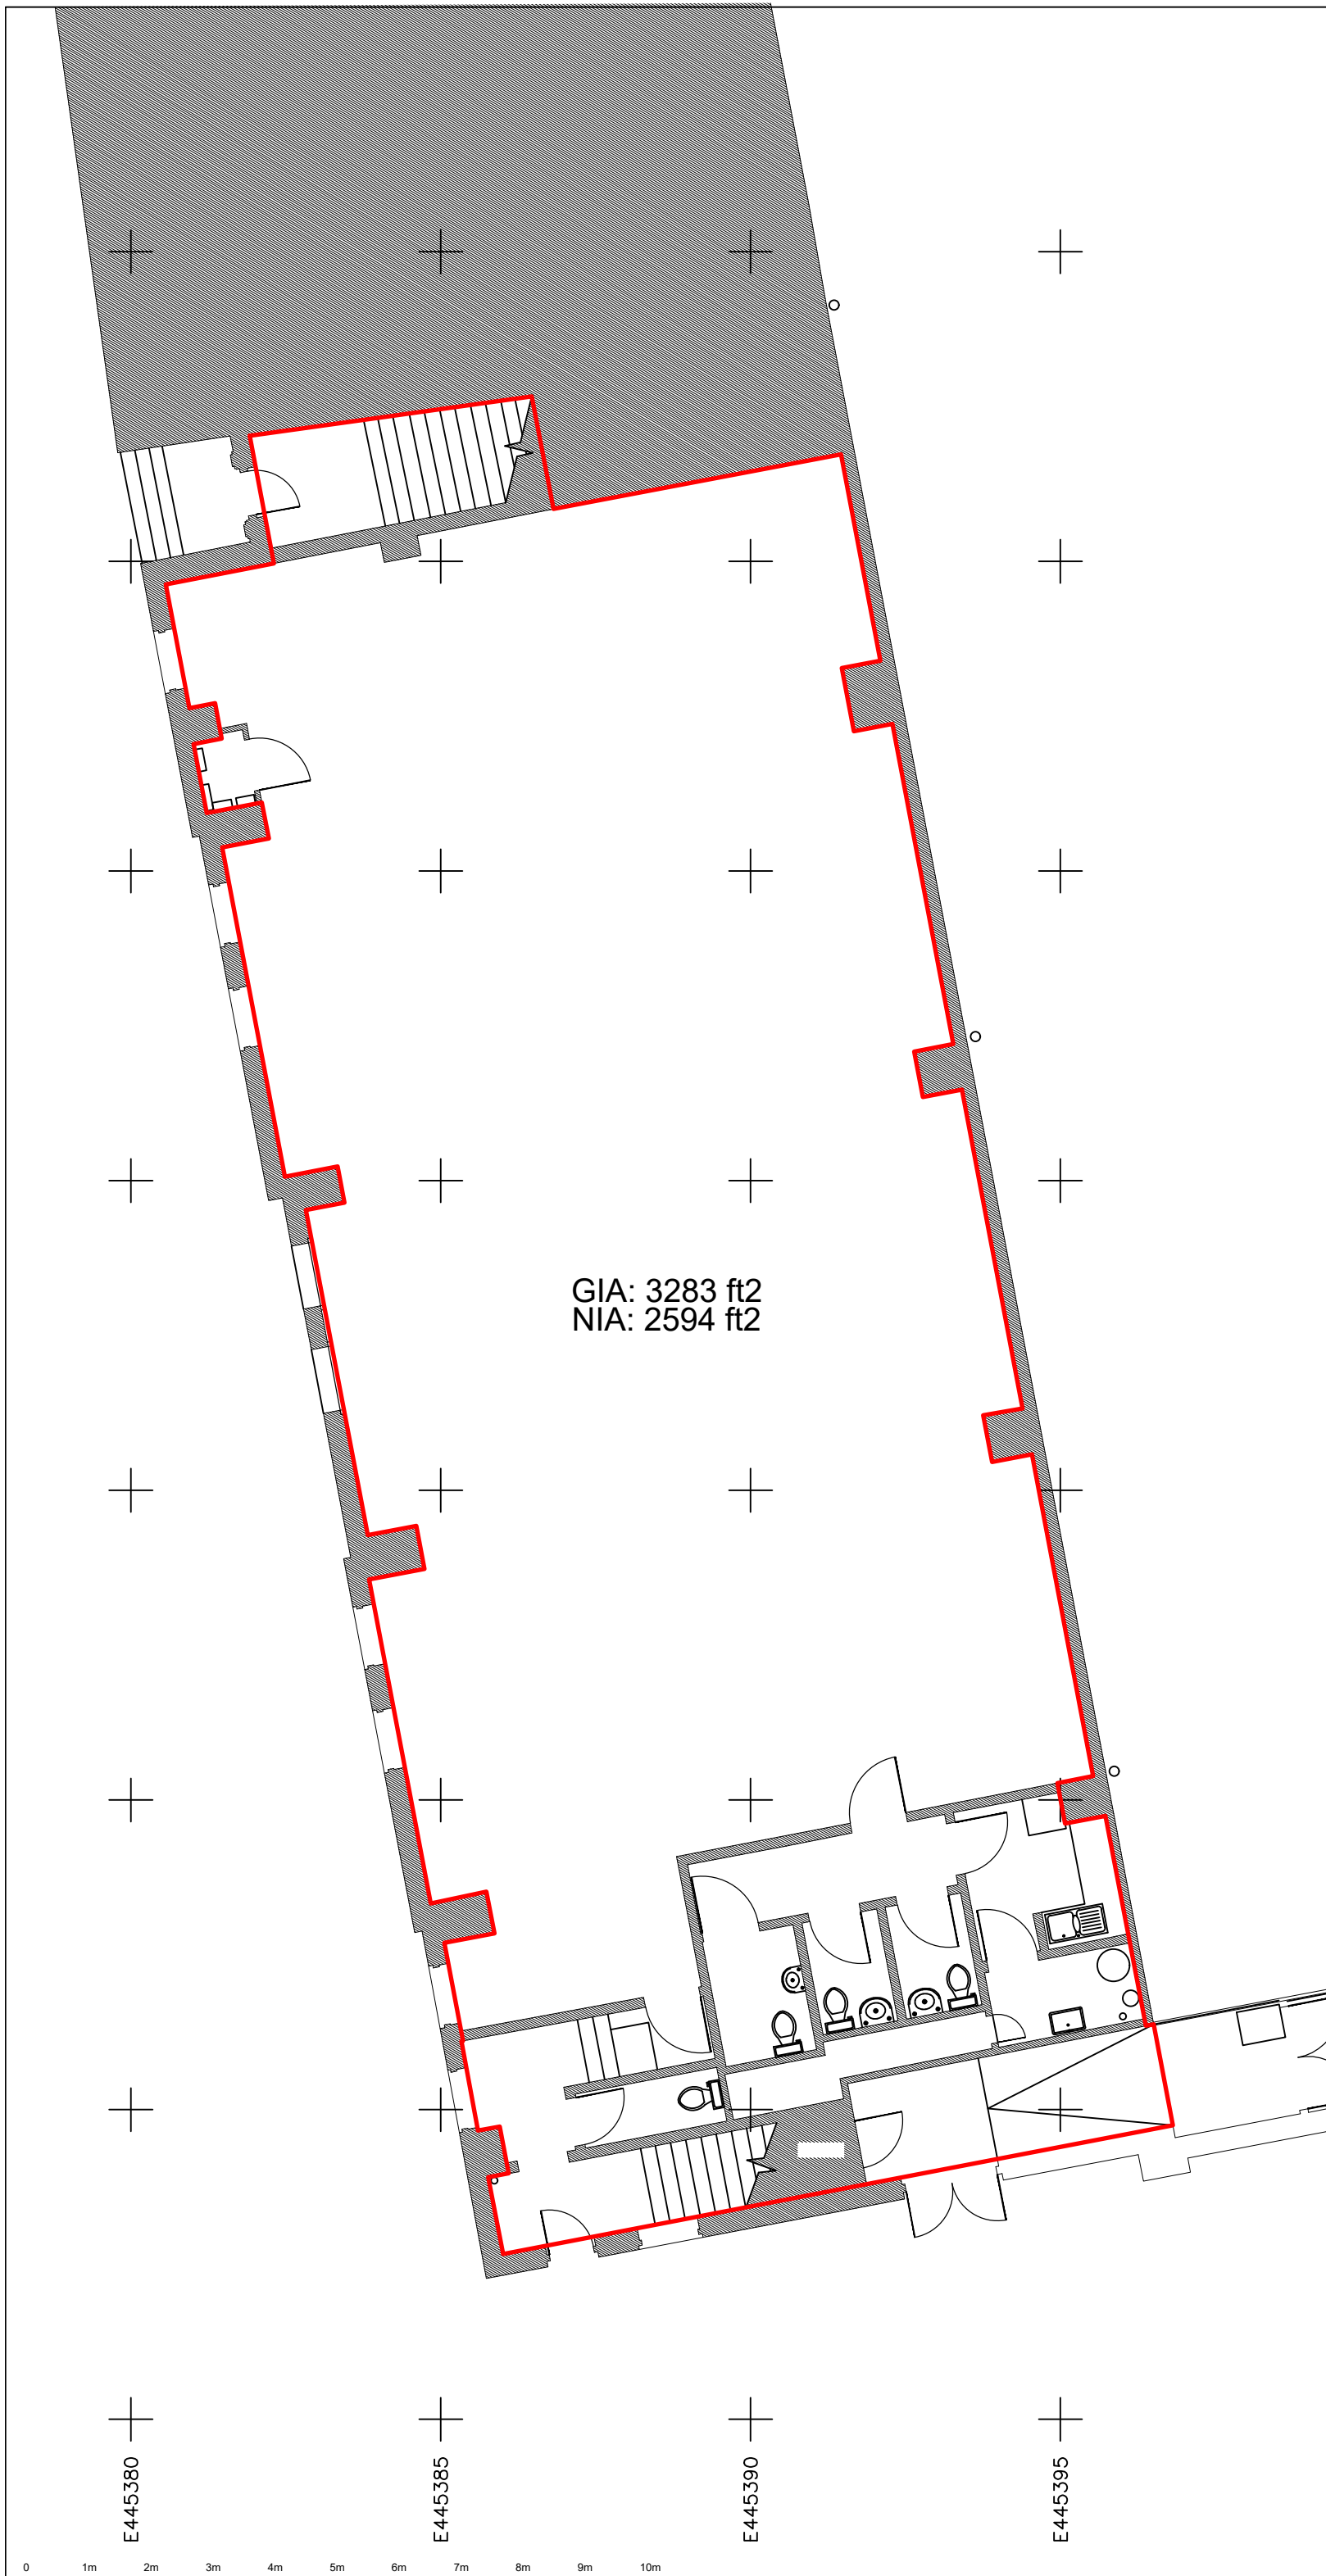

E445380

E445385

E445390

E445395

