




North Elevation
Development and streetscene



North Elevation
Development only

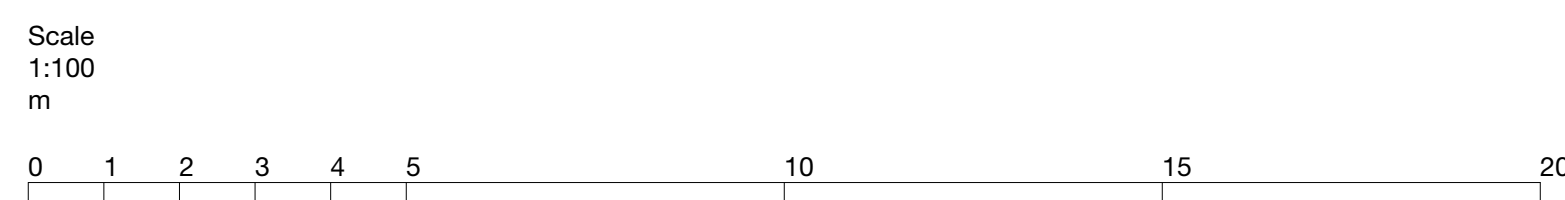

PLANNING

B	29/08/19	mp	bs	Developed for Planning submission
A	28/06/19	mp	-	Revisions following Client meeting 27/06/19
Rev	Date	Drawn	Chk'd	Description
<small>EM - Employer change to brief; CL - Client change to brief; EH - Contractor; SO - Sustainability; ST - Change required by Statutory Authority</small>				



STONE + ASSOCIATES
ARCHITECTS AND DESIGNERS
The Studio, 7b Saville Street, Malton, North Yorkshire, YO17 7LL
t : 01653 696100
e : enquiries@stone.associates
w : stone.associates

Job: Housing Development, Bright Steels Old Works
Address: Corner of Wood Street / Beverley Road, Norton, Malton, YO17 9BD

Client: Bright Steels Ltd

Drawing: RIBA Stage 3
Proposed Elevations 1

<small>S+A Internal Card File ref. - 4442C_Bright Steels_Proposals pin</small>			
Scale	First Issue Date D/M/Y	Drawn	Checked
1:100	08/08/2019	mp	

Job No.	Dwg Type or Client Code	Revision	Sheet Size
4442C	PL30	01 B	A1