

Notes
 Where dimensions are not given, coverings must not be included and the masonry related to Lambert Smith Hampton.
 In the event of any dimensional conflict between Lambert Smith Hampton and the Contractor, the dimensions shall prevail.
 The Contractor must also refer to any separate Lambert Smith Hampton Specifications to be read in conjunction with this drawing.
 This drawing is only for the use identified. Do not build from this drawing unless instructed by the Contractor.

LEASE DOCUMENT

Revisions



London Building Consultancy
 145 Avenue Street
 Clarendon Road
 Watford WD17 1SZ
 Telephone: 020 7188 2000
 Fax: 020 7188 2001
 www.lbh.co.uk




Client
 Henderson UK Property Fund

Project
 45 Clarendon Road
 Watford
 WD17 1SZ

Drawing
 Fourth Floor Lease Plan

Sheet No.	05
As shown	Feb 12
SPD	

Location Plan
 Scale 1:1250

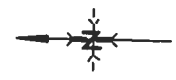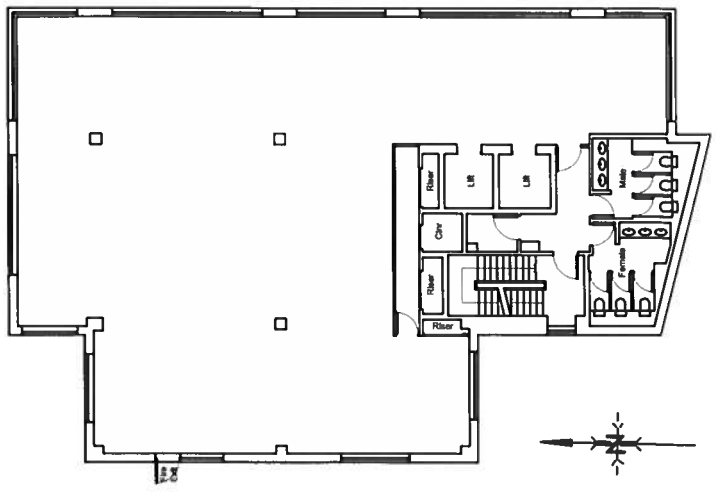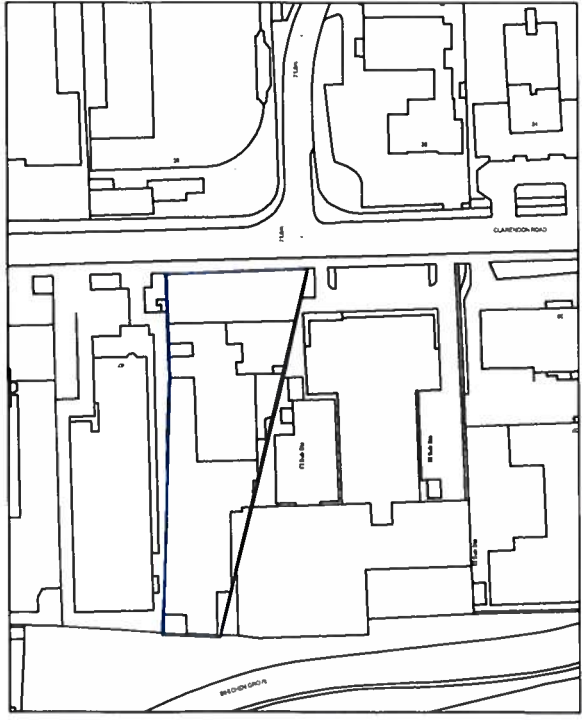

Fourth Floor Plan
 Scale 1:200