


UNIT 1D - GROUND FLOOR LEASE PLAN - 1:200 @ A1


0m 1 2 3 4 5m 10m 20m

DEMISED AREA

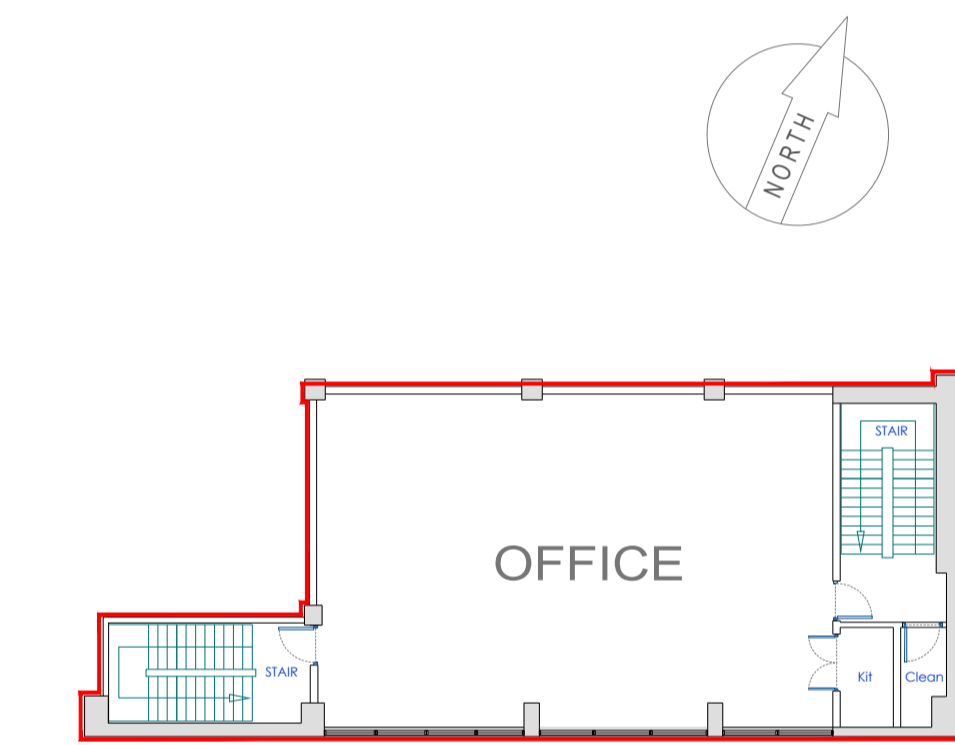


UNIT 1D - FIRST FLOOR LEASE PLAN - 1:200 @ A1

UNIT 1D 19,572 SQ FT (1,817 SQ M)

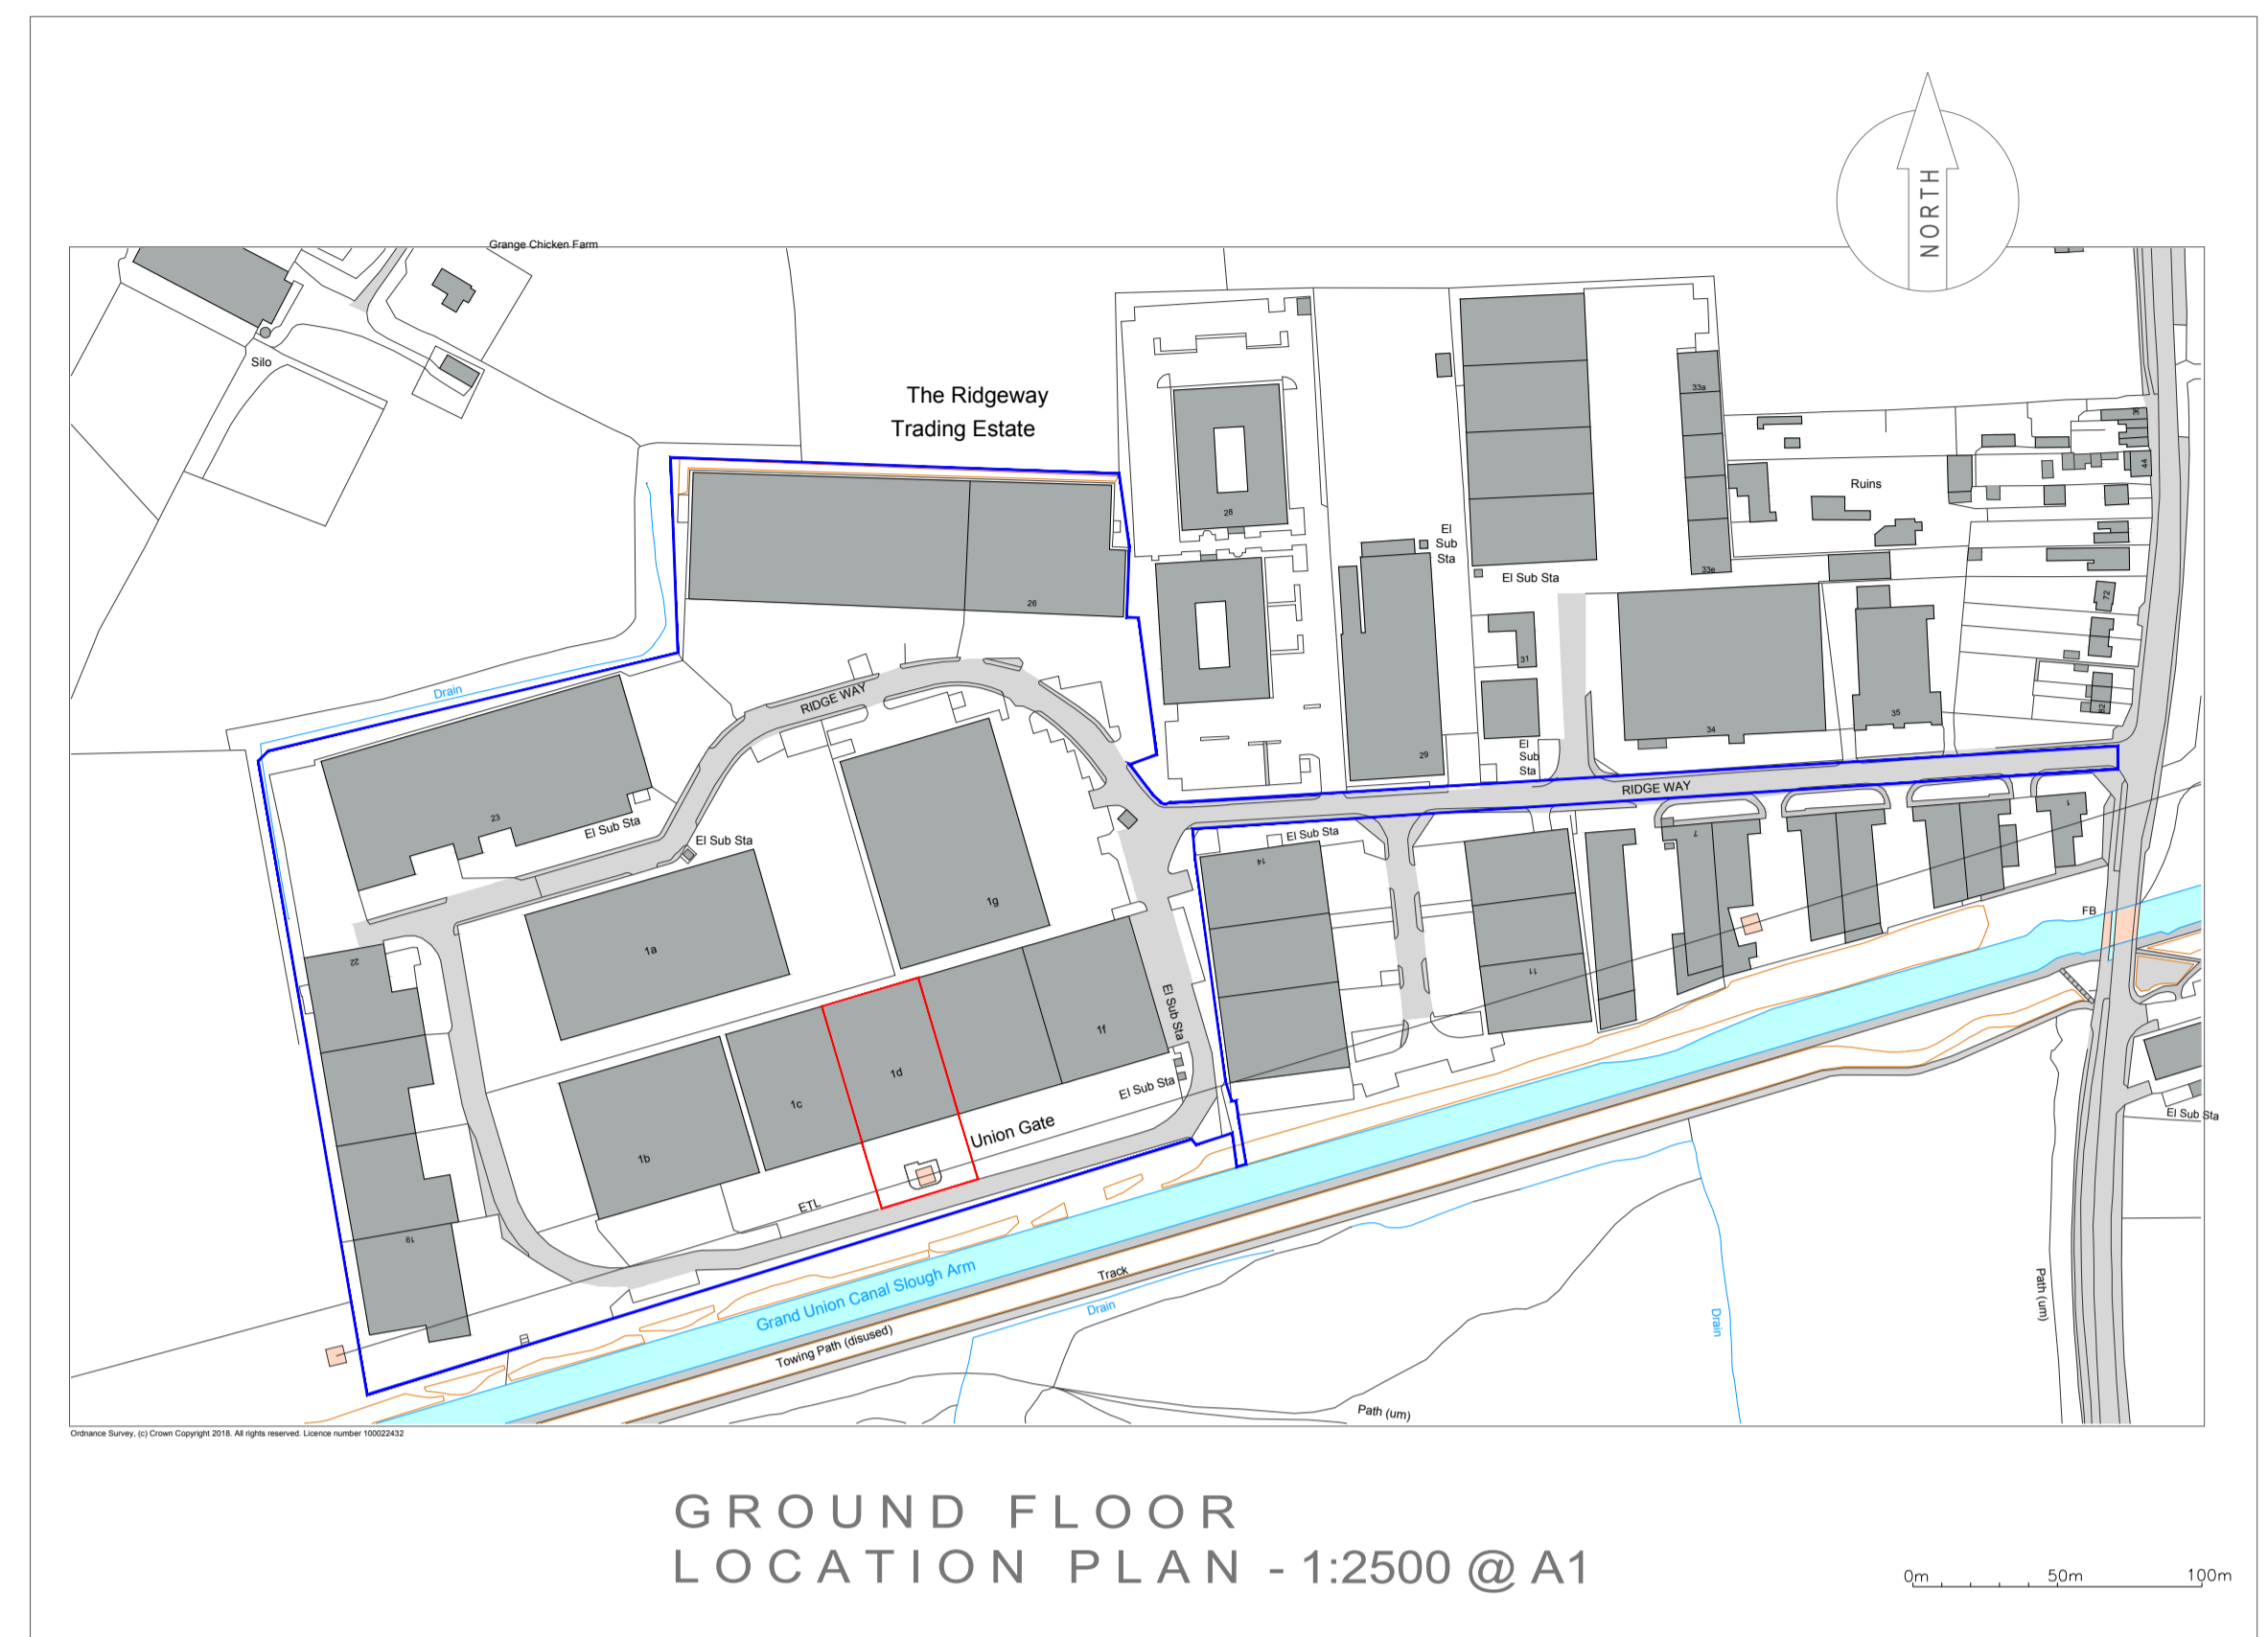

GROUND FLOOR LOCATION PLAN - 1:2500 @ A1

Rev	Description	Date	By	Chk'd
				
<p>4 Longwalk Stockley Park Uxbridge Middlesex UB11 1FE T +44 (0)20 8759 4141 F +44 (0)20 8897 4731 www.joneslanglasalle.com</p>				
<p><i>Real value in a changing world</i></p>				
Client	Ridgeway Distribution Centre	Scale	1:200 @ A1 Detail	
Project	Unit 1D Ridgeway Dist Centre Ridgeway Iver SL0 9HX	Date	14.03.20	
Description	AS BUILT DRAWINGS	By	P.J.	Checked
		Job		
		Dwg	Unit 1D - 01	
		rev		

THIS DRAWING IS PROTECTED BY COPYRIGHT. IT MAY NOT BE REPRODUCED IN ANY FORM OR BY ANY MEANS FOR ANY PURPOSE, WITHOUT GAINING PRIOR WRITTEN PERMISSION FROM JONES LANG LASALLE