


Notes

Mezzanine Area Schedule (GIA)		
Name	Level	Area

BHCC	Mezzanine Level	49 m ²
T02	Mezzanine Level	565 m ²
T02-Balcony	Mezzanine Level	27 m ²
Grand total		641 m ²

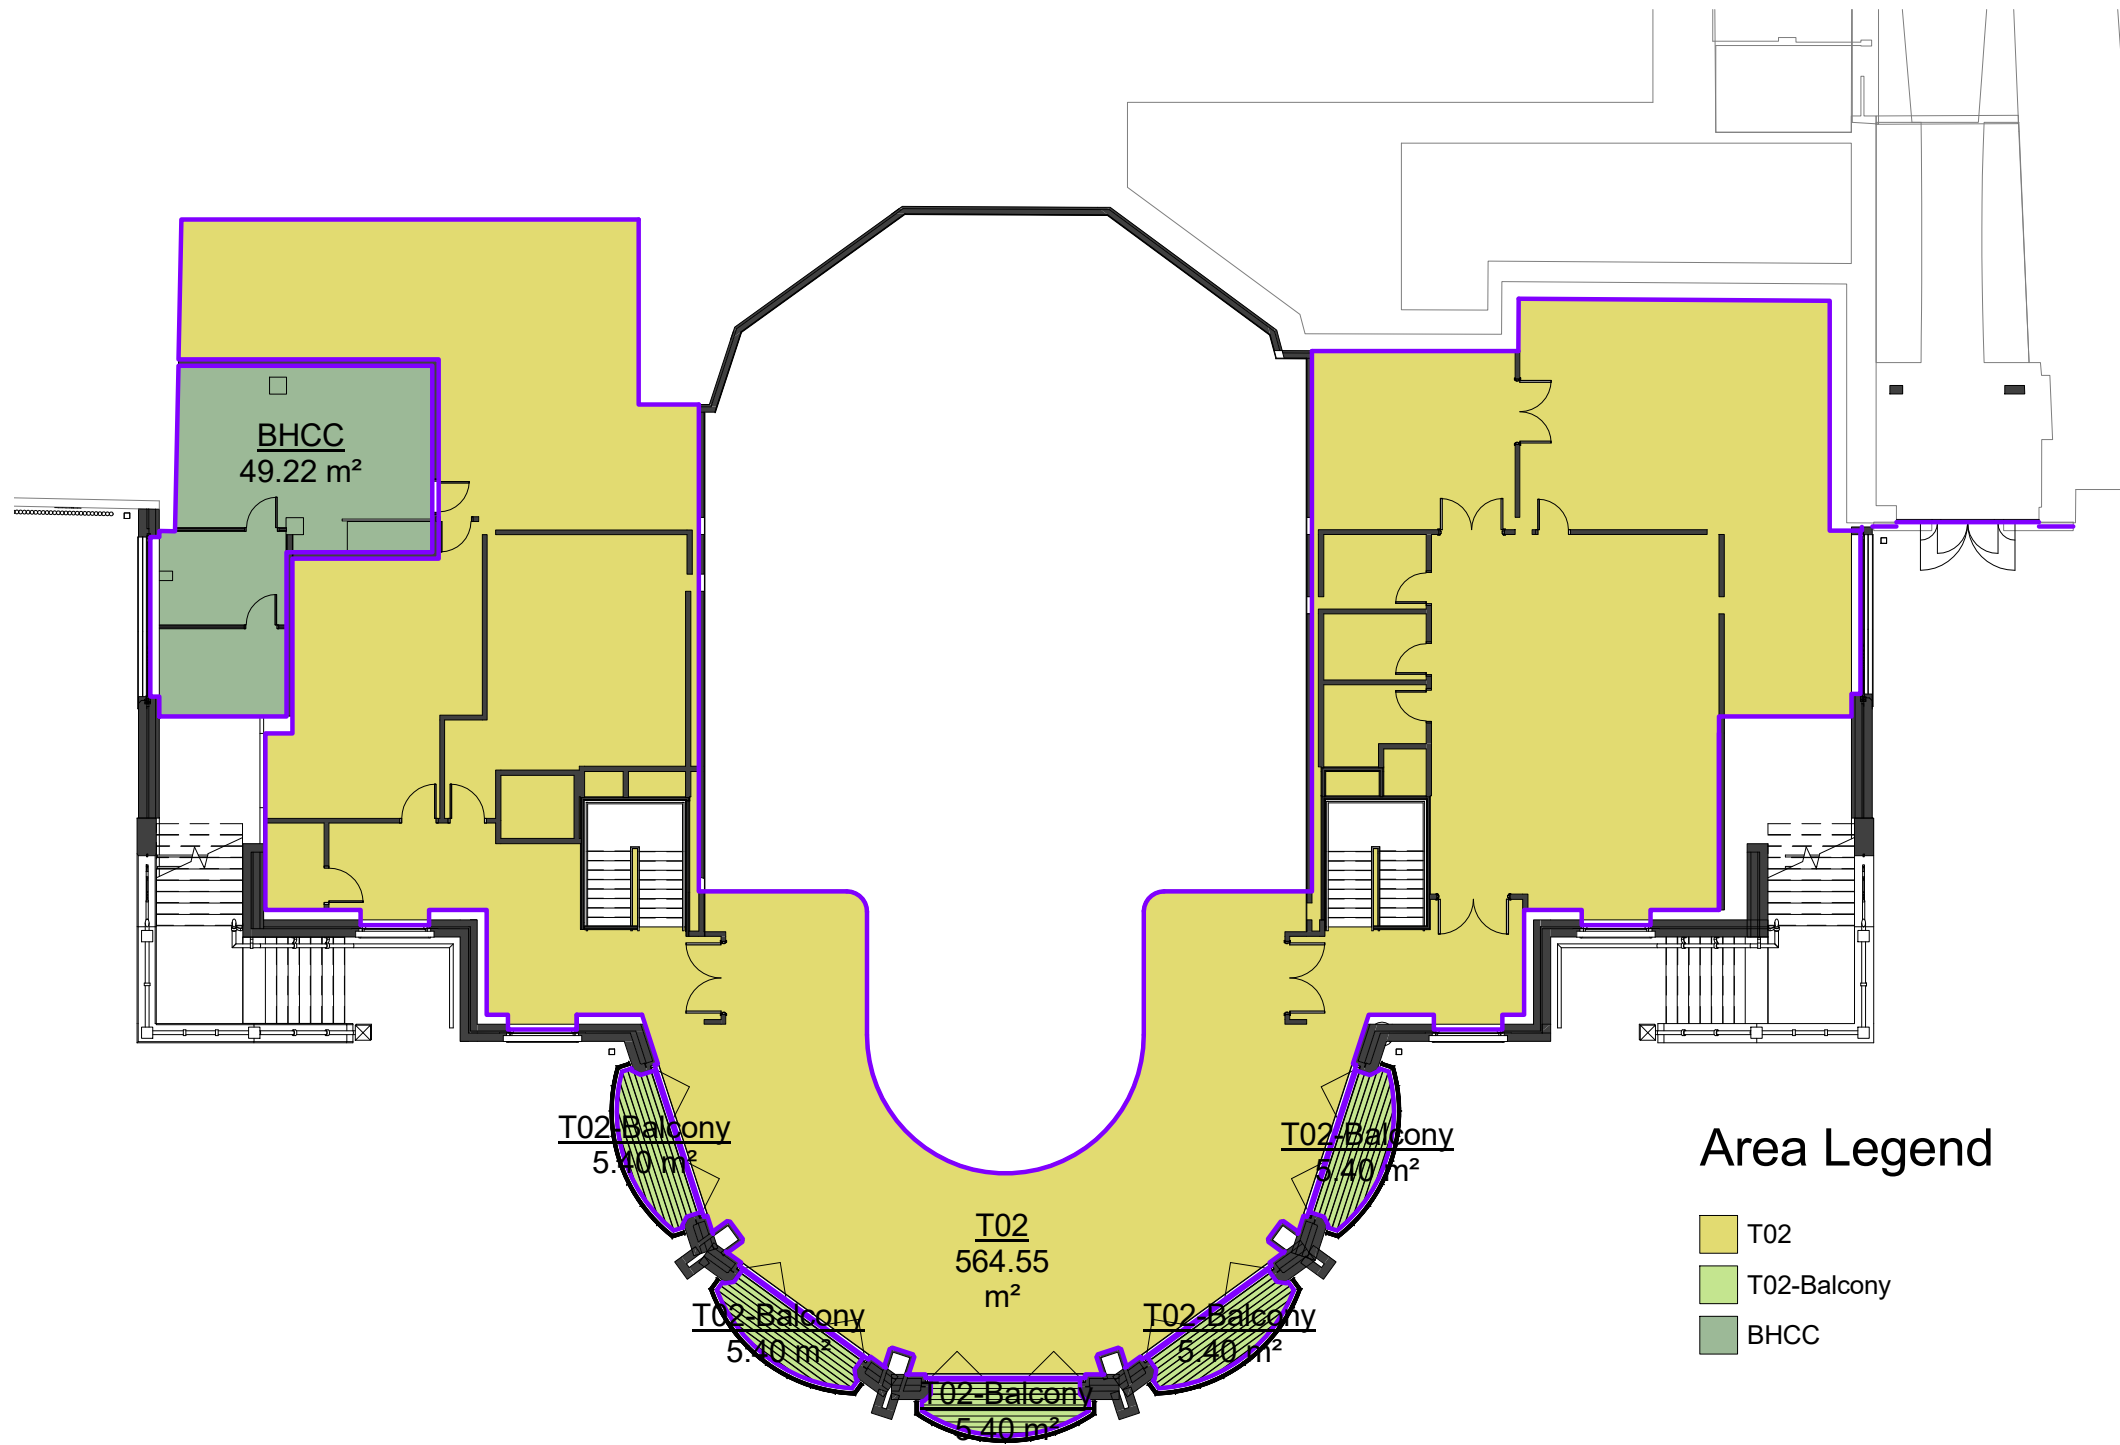

Area Legend

- T02
- T02-Balcony
- BHCC

Rev	Date	Description	AM	CP
P1	18/01/2019	For Information	AM	CP

r h partnership architects
 30-31 Foundry Street Brighton BN1 4AT
 T 01273 645220
 www.rhpartnership.co.uk
 brighton@rhpartnership.co.uk

Project
 West Shelter Hall, Brighton

Drawing
 Mezzanine Floor GIA

Drawing Number Revision
 P0482- RHP- SH- 01 DR- A- 3012
 - P1

Scale(s)	Size	First Issued	Drwn	Chkd
1 : 200A3		18/01/19	AM	CP

Status
 INFORMATION

1 Mezzanine Level
 1 : 200

