


Notes

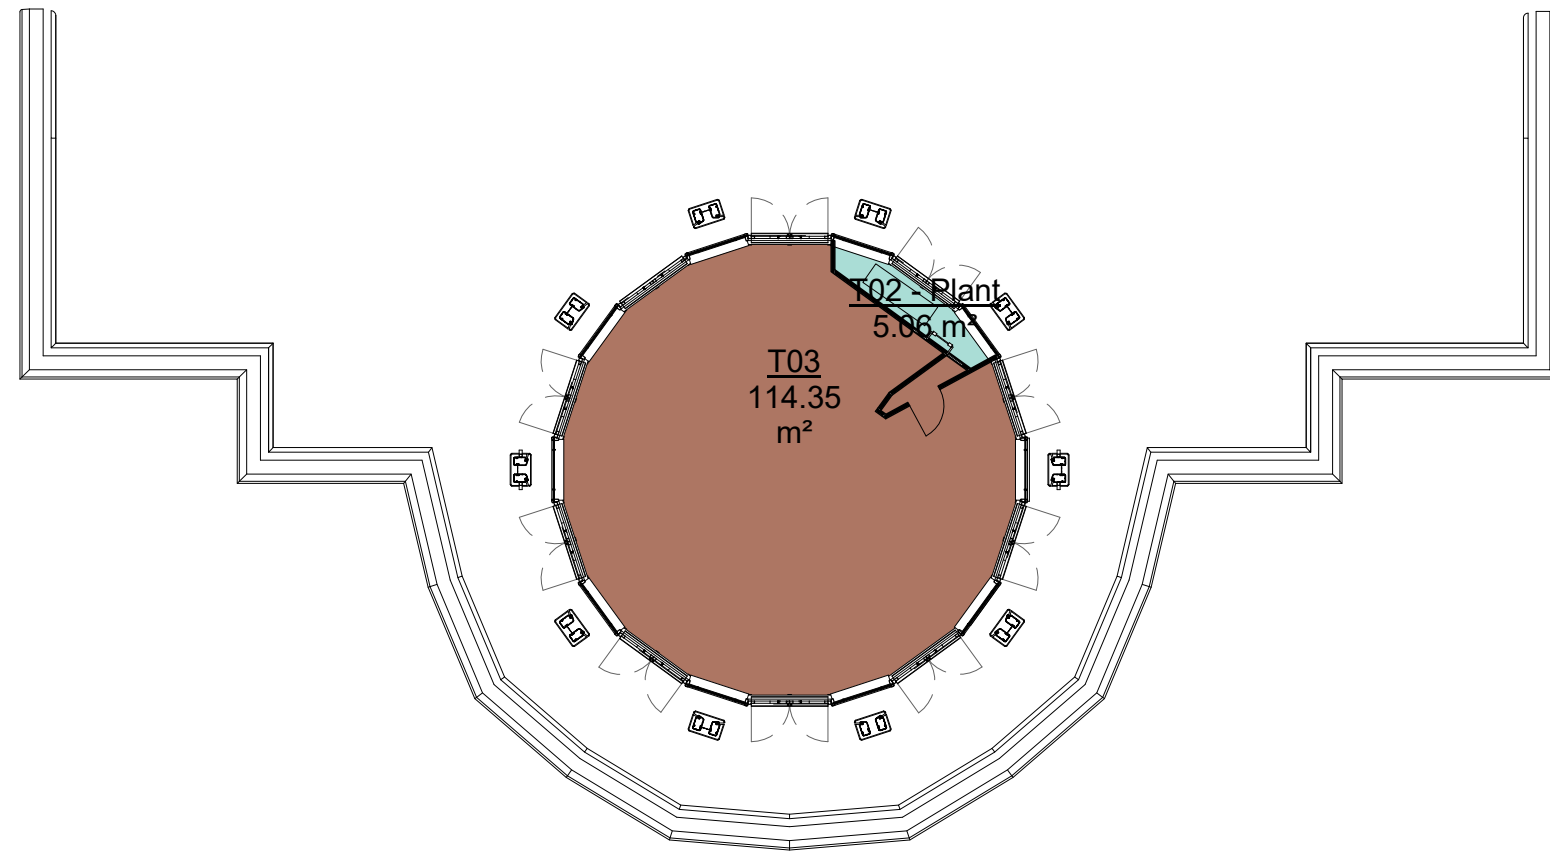

Pavilion Area Schedule (GIA)		
Name	Level	Area
T02 - Plant	Pavilion Level	5 m <sup>2</sup>
T03	Pavilion Level	114 m <sup>2</sup>
Grand total		119 m <sup>2</sup>

**1** Pavilion Level  
1 : 200

Rev	Date	Description	AM Drwn	CP Chkd
P1	18/01/2019	For Information	AM	CP

**r h partnership architects**  
30-31 Foundry Street Brighton BN1 4AT  
T 01273 645220  
www.rhpartnership.co.uk  
brighton@rhpartnership.co.uk

Project  
West Shelter Hall, Brighton

Drawing  
Pavilion Floor GIA

Drawing Number      Revision  
P0482- RHP- SH- 02 DR- A- 3013  
- P1

Scale(s)	Size	First Issued	Drwn	Chkd
1 : 200A3		18/01/19	AM	CP

Status  
INFORMATION

