


Notes


Ground Floor Area Schedule (GIA)		
Name	Level	Area

BHCC	Ground Level	188 m ²
T01	Ground Level	44 m ²
T01 Low Ht	Ground Level	10 m ²
T02	Ground Level	758 m ²
T02 Low Ht	Ground Level	9 m ²
T02/UKPN	Ground Level	8 m ²
T03	Ground Level	19 m ²
UKPN	Ground Level	19 m ²

Grand total: 13 1055 m²

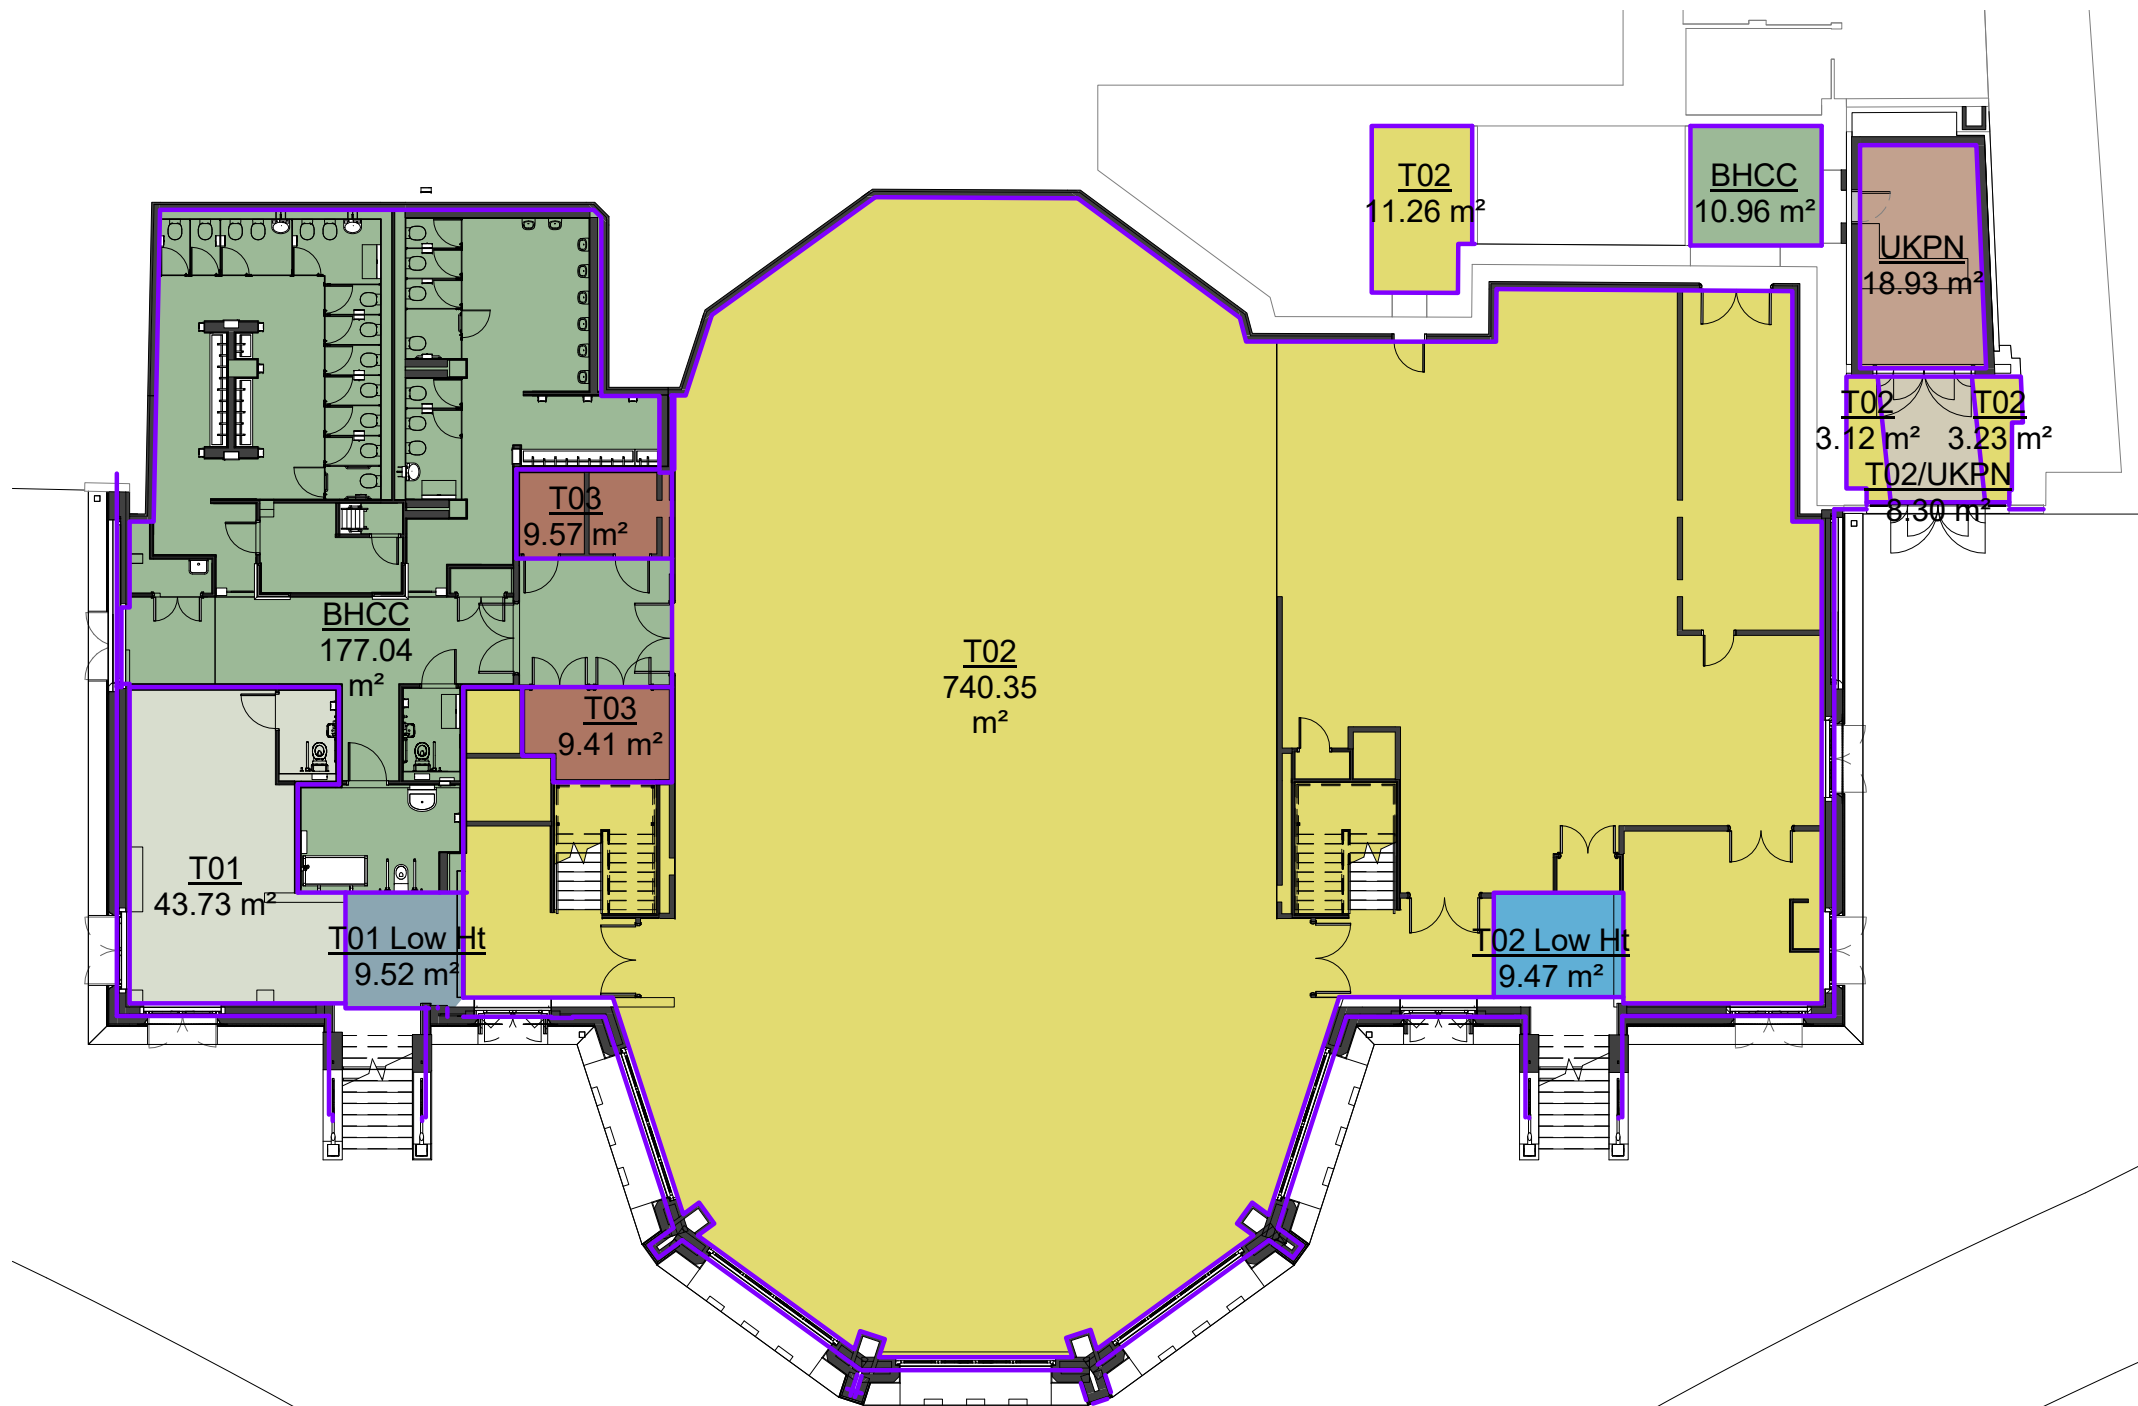

1 Ground Level
1 : 200

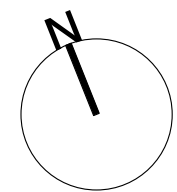

Rev	Date	Description	Drwn	Chkd
P2	21/01/2019	For Information	AM	CP
P1	18/01/2019	For Information	AM	CP

r h partnership architects
30-31 Foundry Street Brighton BN1 4AT
T 01273 645220
www.rhpartnership.co.uk
brighton@rhpartnership.co.uk

Project
West Shelter Hall, Brighton

Drawing
Ground Floor GIA

Drawing Number Revision
P0482- RHP- SH- 00 DR- A- 3011
- P2

Scale(s)	Size	First Issued	Drwn	Chkd
1 : 200A3		18/01/19	AM	CP

Status
INFORMATION