


LOW	MEDIUM	HIGH
-----	--------	------


- REVISIONS**
- A - 5.2.07
 - NOTES REVISED
 - WARDROBE DOORS AMENDED
 - OFFICE & BREAKOUT REVISED, SHELVING ADDED
 - MANHOLE COVER ADDED
 - DUCT IN OFFICE ADDED

NOTES

LEVELLING SCREED
 MIN POSSIBLE REF: SKAFLOOR - LEVEL -5H
 TEL: 01707384444
 WWW.SKAF.CO.UK

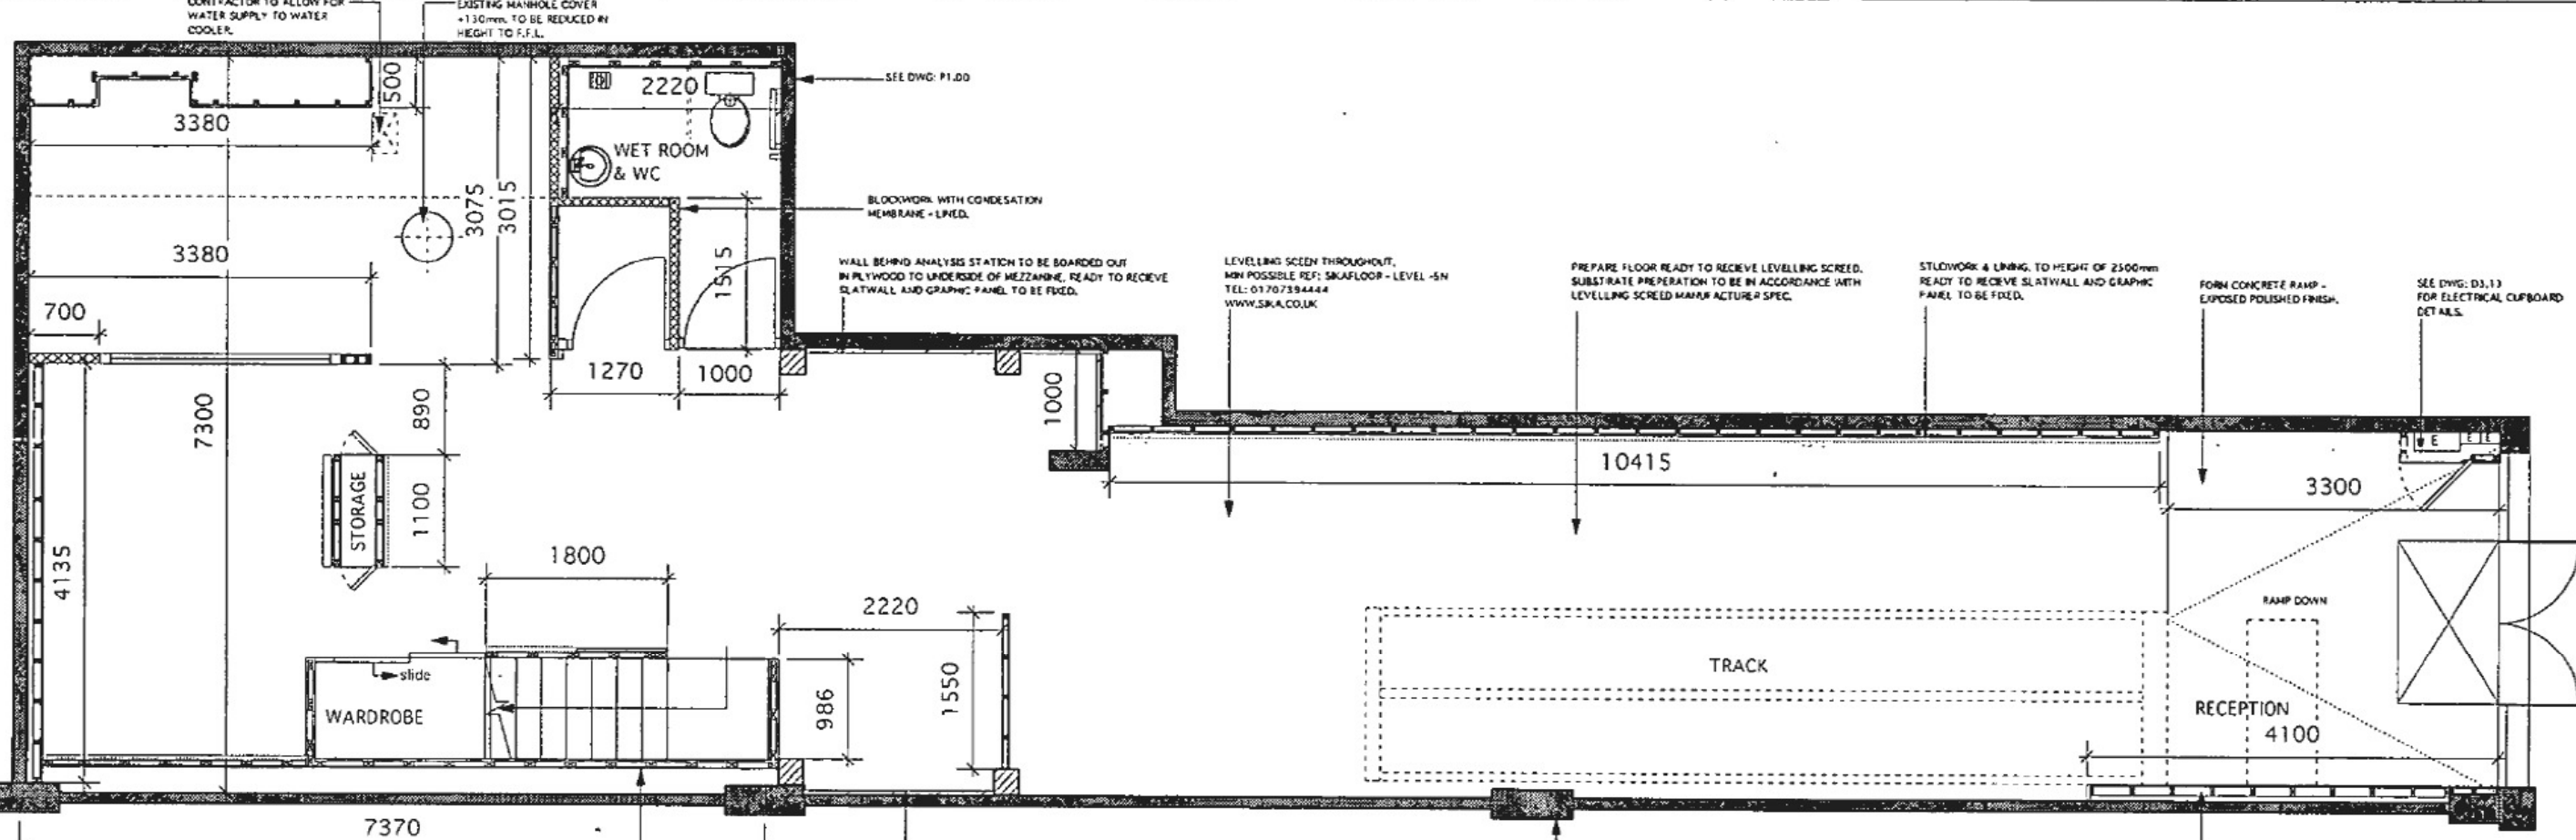

GROUND FLOOR
 GROUND FLOOR AREA = 119.3 sq.m

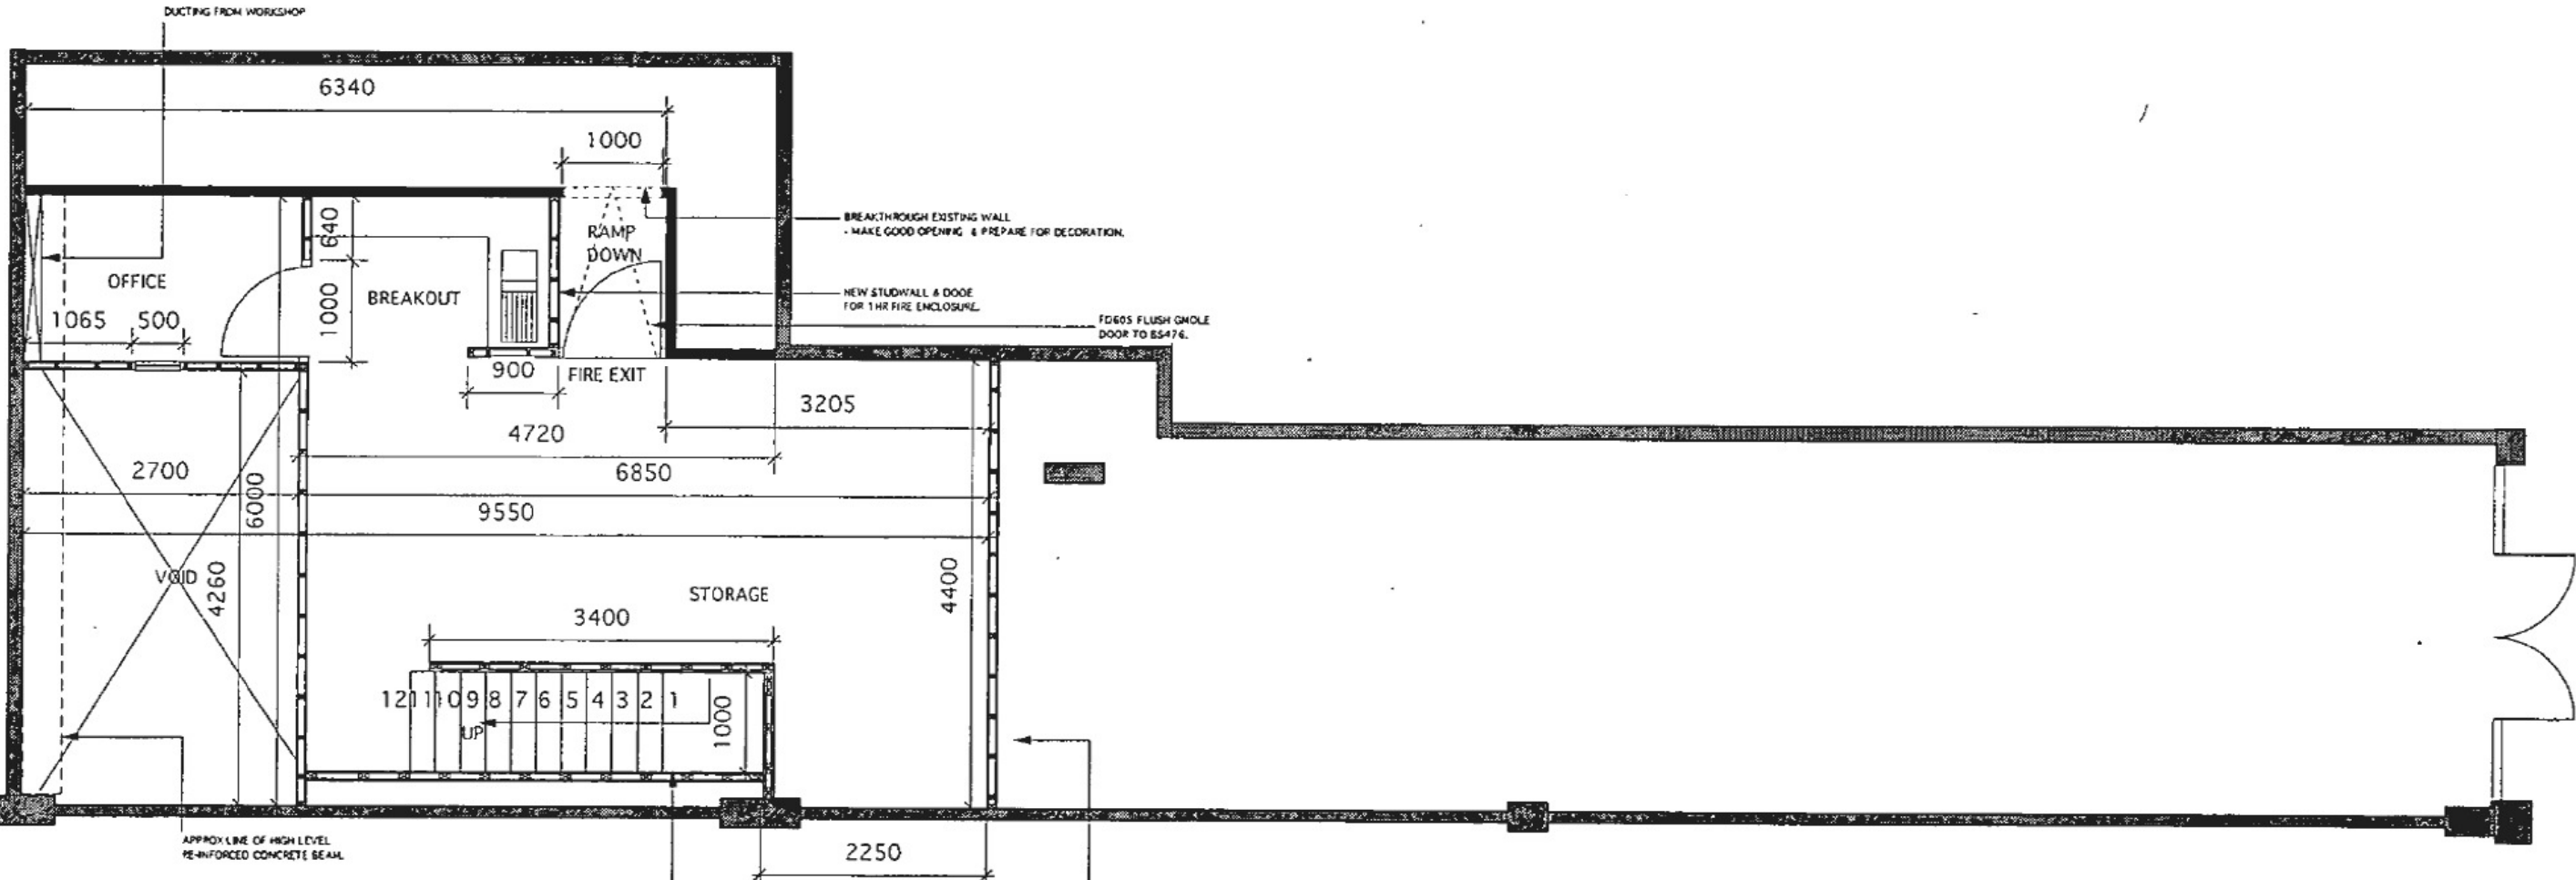

MEZZANINE
 MEZZANINE FLOOR AREA = 40.3 sq.m

PLAN OF WORKS
 SCALE 1:50

CLIENT
 PROFEET

CONTRACT
 PROFEET BALHAM HILL

DRAWING
 BUILDERS WORK

DRAWING NO.
 206060 P1.02

SCALE
 1:50 @ A3

DATE
 09.01.07

DRAWN BY
 LP

REVISION
 A - 5.2.07

COPYRIGHT OF THIS DRAWING RESERVED. CONTRACTOR TO VERIFY DIMENSIONS BEFORE COMMENCING ON WORK. DO NOT SCALE FROM DRAWING.