
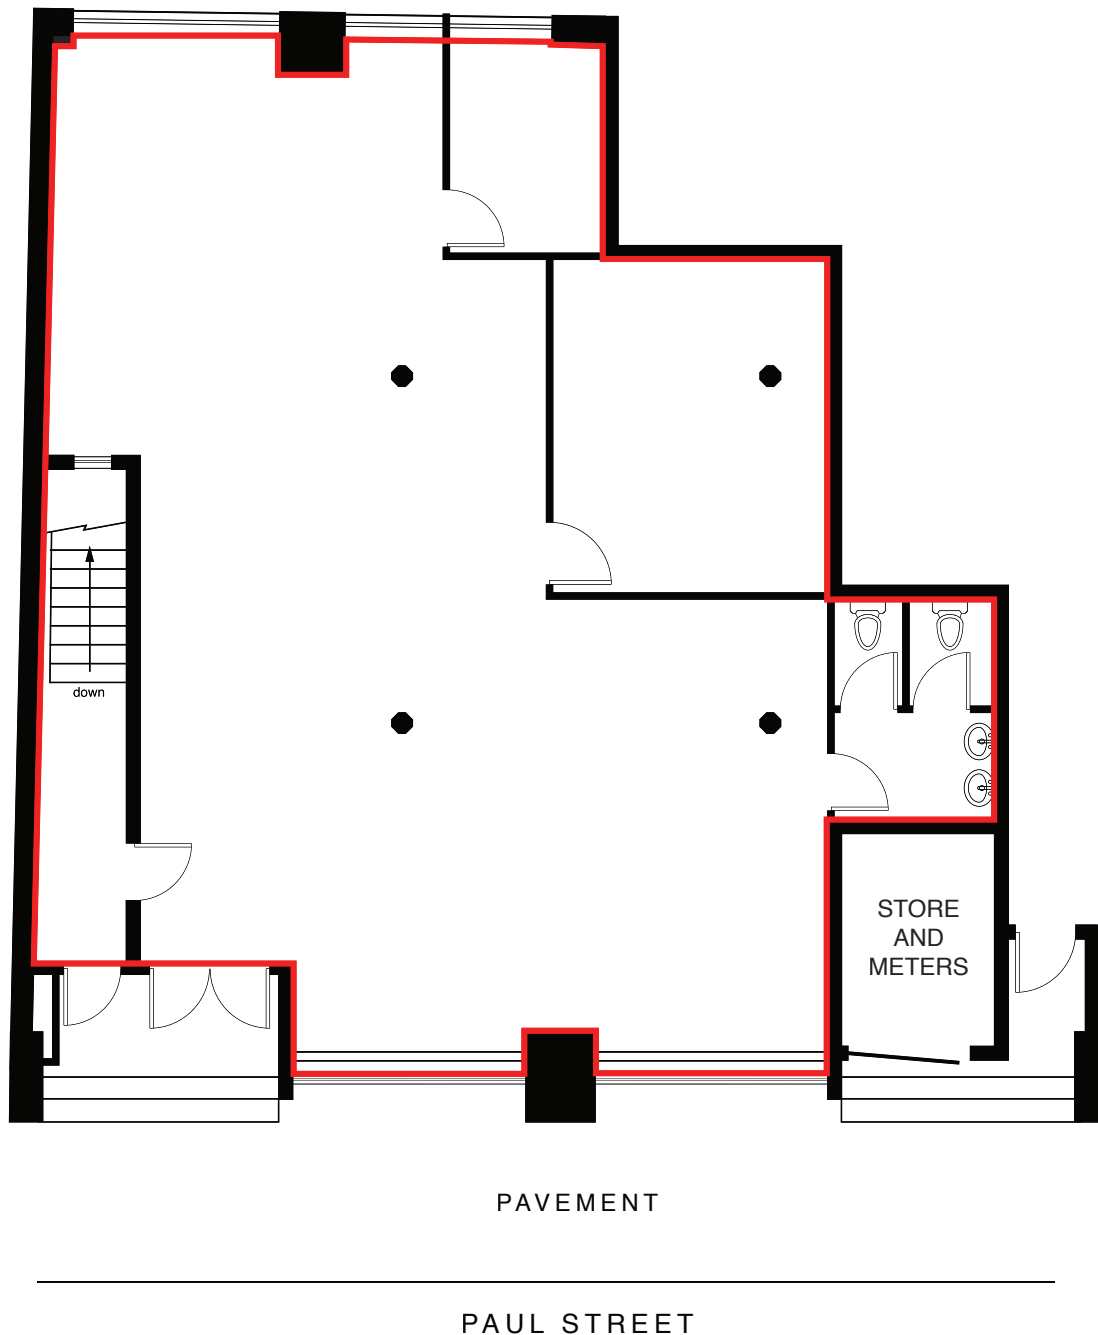


91- 93 Paul Street
 London
 EC2A 4NY

Scale 1:100
 Ground Floor

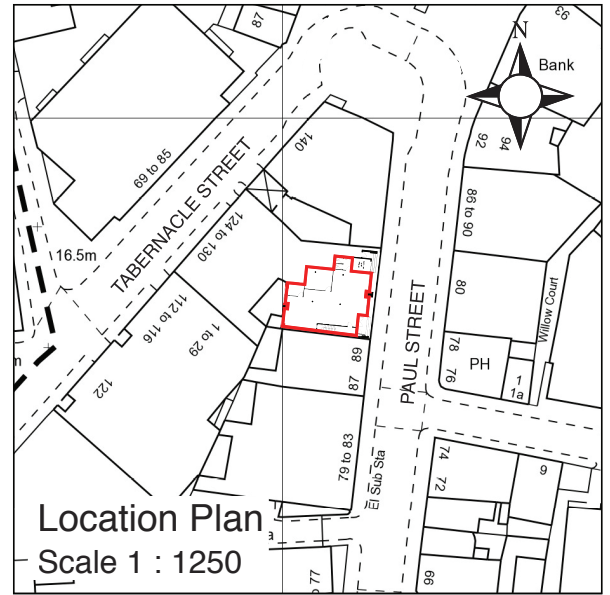

REV	AMENDMENT	DATE
Magnolia Square Limited 20 Broadwick Street Soho London W1F 8HT 020 7479 4855		
PRINT AT A4		
PROJECT 91 - 93 Paul Street London EC2A 4NY		
MEASURED SURVEY DRAWING TITLE LEASEPLAN		
SCALE 1:100	DRAWN BY 	DATE Nov 10
DRAWING NUMBER 0	5195	