

**AREA SCHEDULE (OPTION 02)**

Overall Site Area	49,215 m <sup>2</sup>	(12.16 acres approx)
Plot 01	12,814m <sup>2</sup>	(3.16 acres approx)
Plot 02	2,120m <sup>2</sup>	(0.52 acres approx)
Plot 03	986m <sup>2</sup>	(0.24 acres approx)
Plot 04	979m <sup>2</sup>	(0.24 acres approx)
Plot 05	1,116m <sup>2</sup>	(0.27 acres approx)
Plot 06	1,116m <sup>2</sup>	(0.27 acres approx)
Plot 07	1,168m <sup>2</sup>	(0.29 acres approx)
Plot 08	1,295m <sup>2</sup>	(0.32 acres approx)
Plot 09	1,967m <sup>2</sup>	(0.48 acres approx)
Plot 10	1,856m <sup>2</sup>	(0.45 acres approx)
Plot 11	6,070m <sup>2</sup>	(1.5 acres approx)
Plot 12	1,600m <sup>2</sup>	(0.39 acres approx)
Plot 13	1,900m <sup>2</sup>	(0.47 acres approx)
Plot 14	1,930m <sup>2</sup>	(0.47 acres approx)
Plot 15	1,590m <sup>2</sup>	(0.39 acres approx)
Plot 16	3,687m <sup>2</sup>	(0.91 acres approx)
Plot 17	2,723m <sup>2</sup>	(0.67 acres approx)
<b>TOTAL</b>	<b>44,917m<sup>2</sup></b>	<b>(11.04 acres)</b>

This drawing is copyright of DT Architects. Do not scale from this drawing. Check all dimensions onsite. The contractor shall bring any discrepancies immediately to the notice of the Architect.


revision	note	date
P02	plan & area schedule updated	14.01.20
P01	preliminary issue	09.01.20

client  
**Broadway Developments Yaxley Ltd**

project title  
**Mushroom Research Site  
Broadway Yaxley**  
drawing title  
**Marketing Plan**

drawing status  
**Marketing**  
scale  
**1:500 @ A1**

project number	drawing number	revision
2565	MP0101	P02

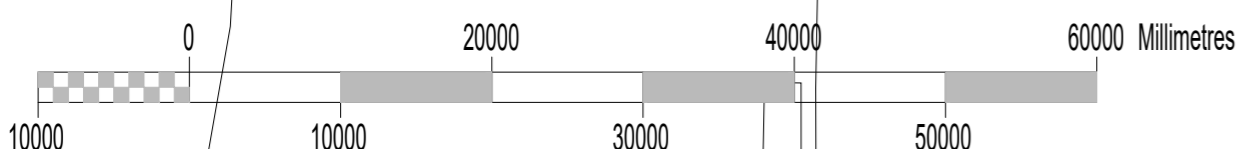

SCALE 1:500



01733 393010

www.dtarchitects.co.uk