






Precedents




Do not scale from this drawing. To be read in conjunction with all other drawings, engineer's & specialist drawings and specifications.
 All dimensions are to structural elements only unless otherwise stated.
 Any discrepancies between drawings to be reported to the architect before commencement of affected work.
 All dimensions to be checked on site.
 This drawing is copyright of the architect and shall not be reproduced without his permission.

Revisions:

-- -- --

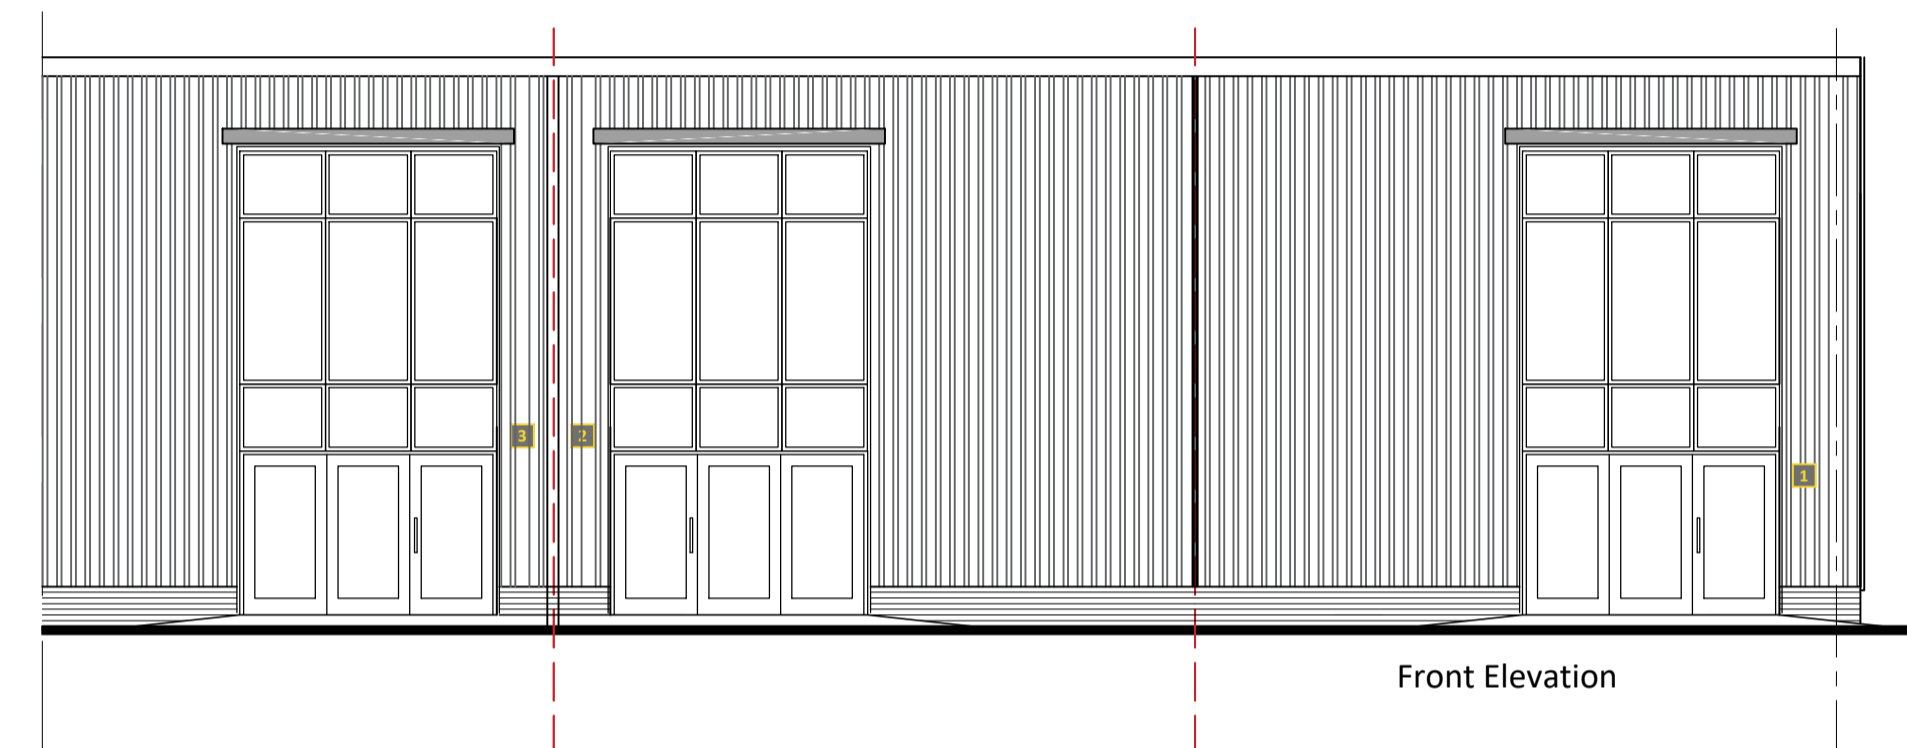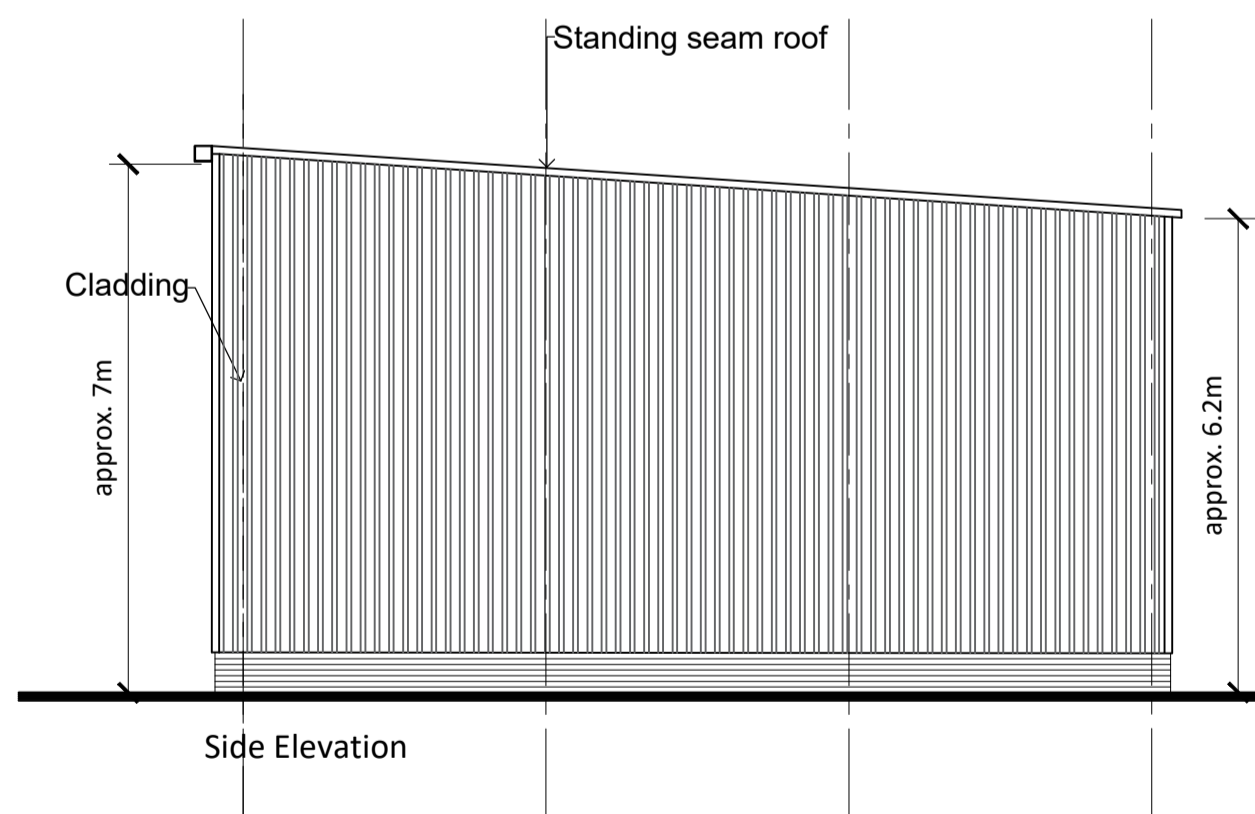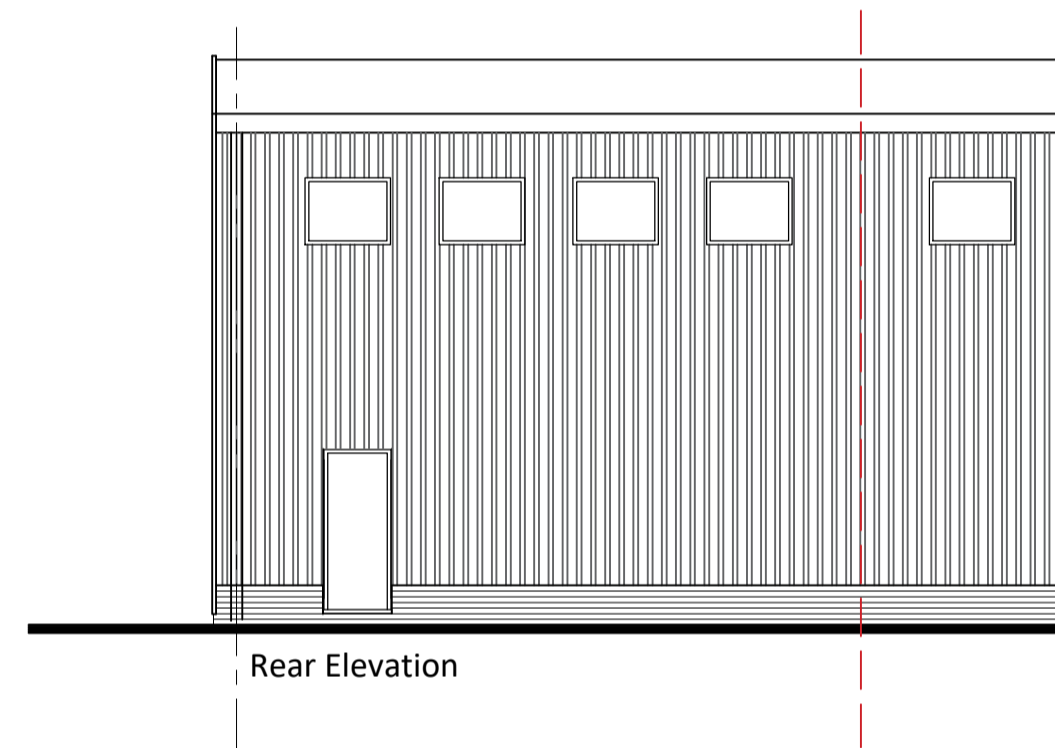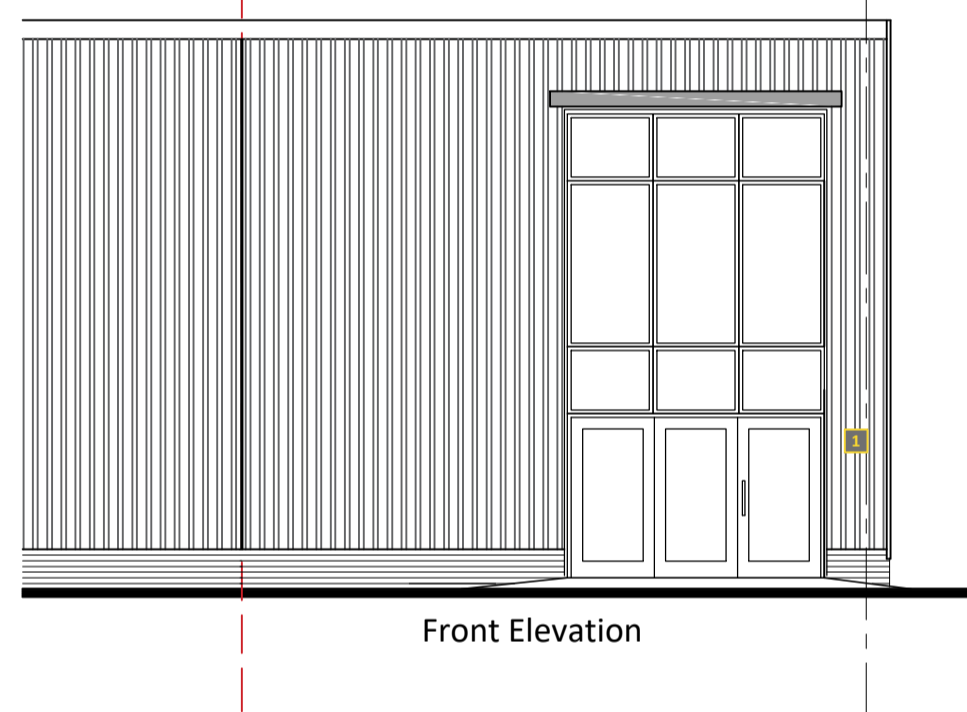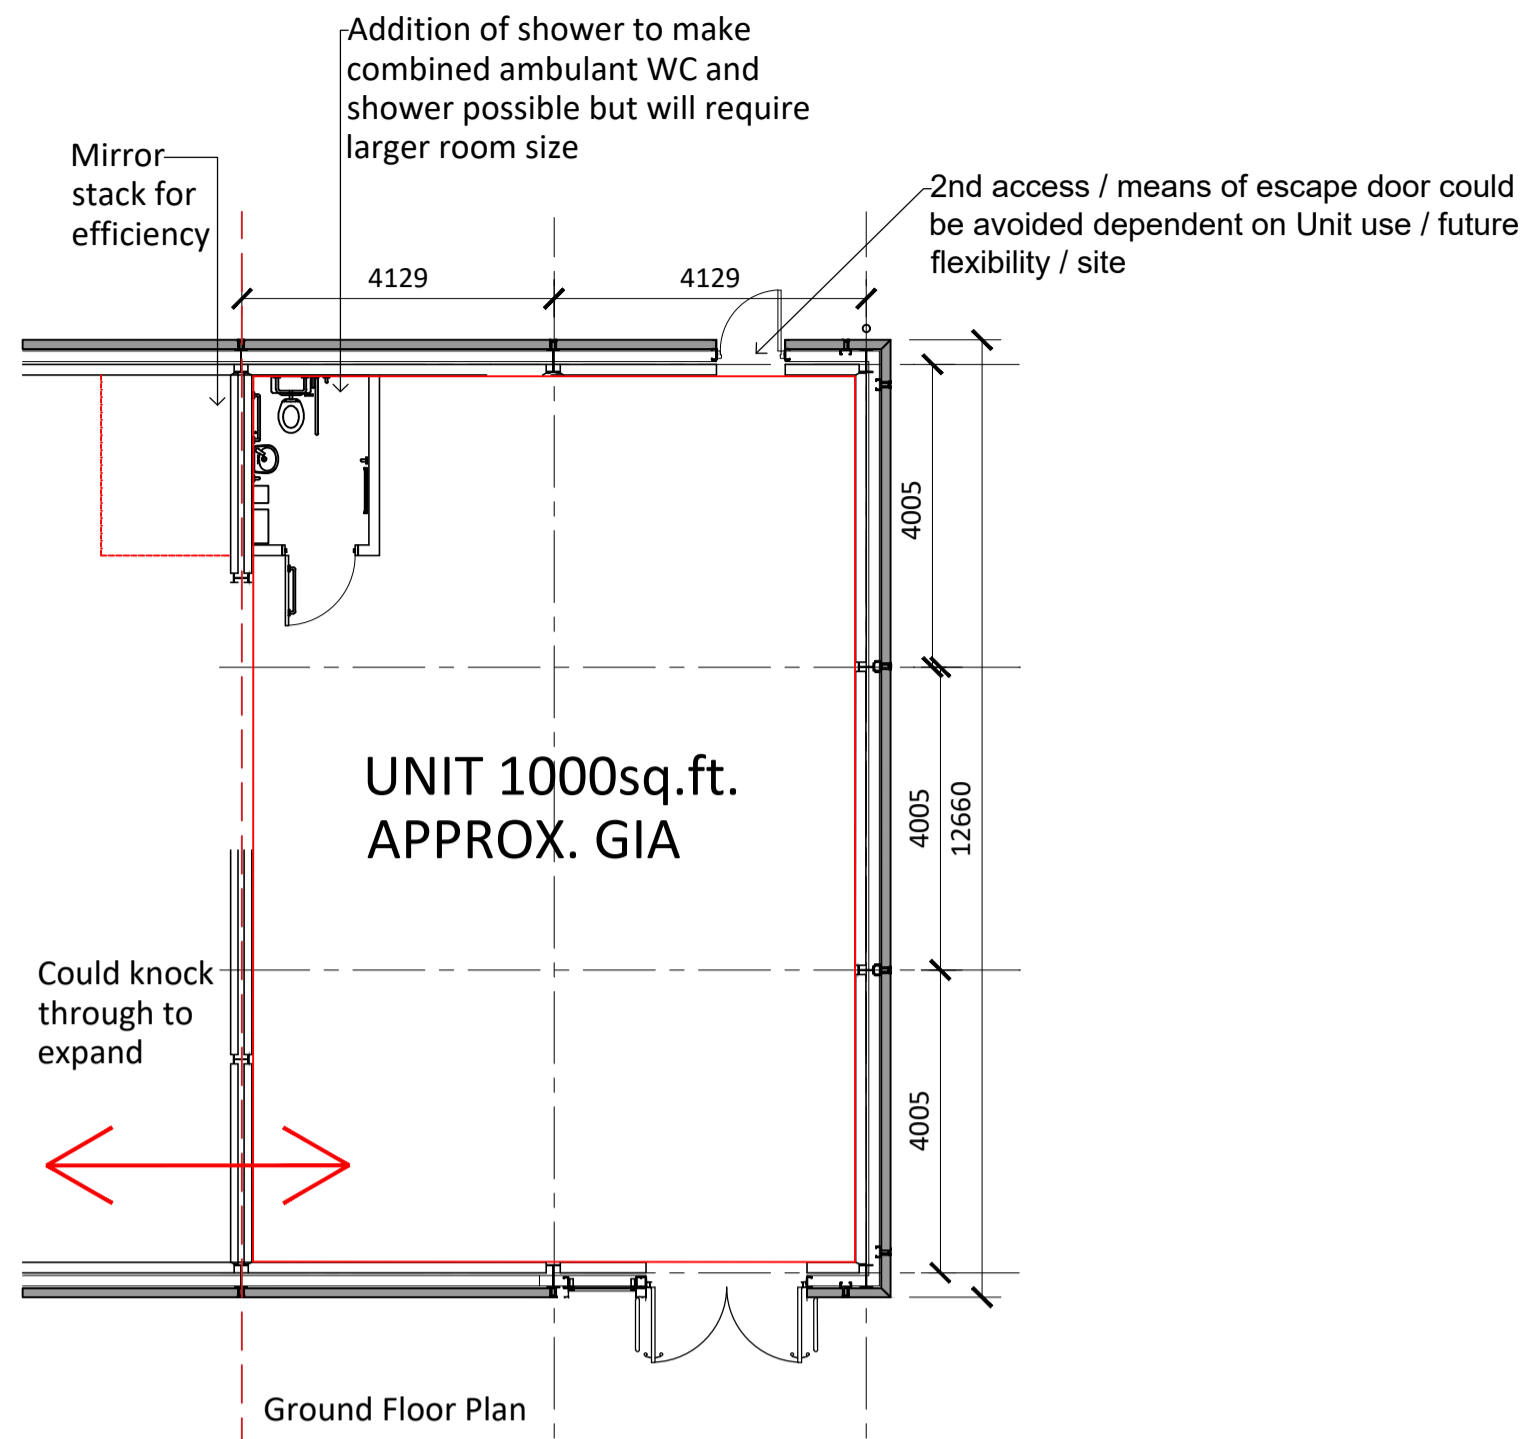

ELEVATION OPTION A

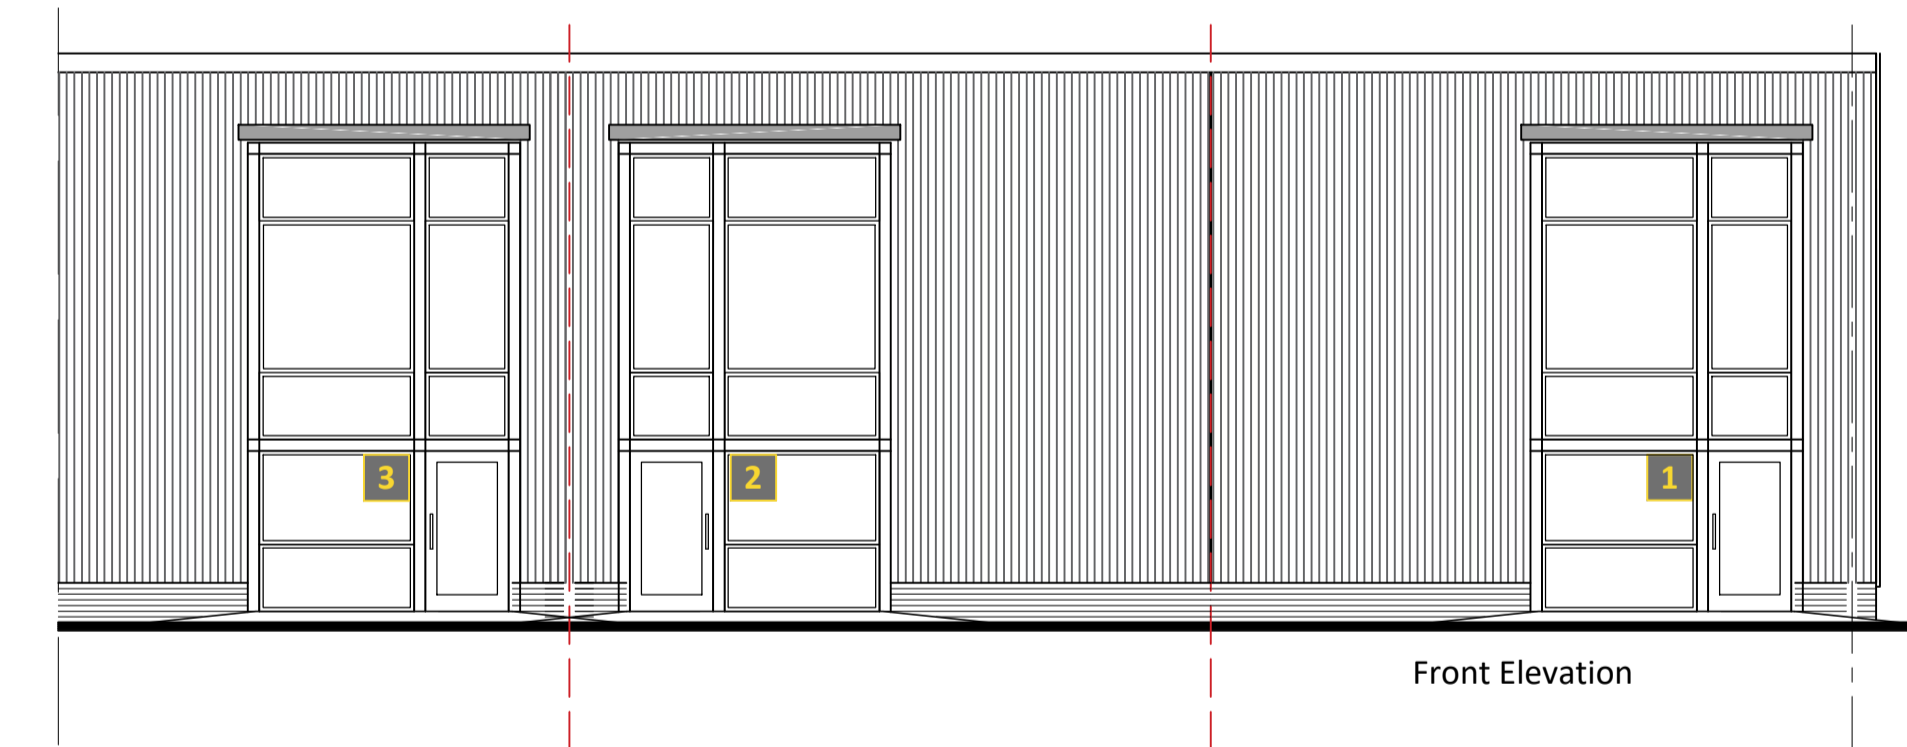

ELEVATION OPTION B

Purpose of Issue
Preliminary

Project Title
INDUSTRIAL UNITS

Drawing Title
**1000 sq ft unit (GIA)
 Plans and elevations**

Project Ref : 1870
 Scale @ A1 : 1:100
 Created By : BZ/KO
 Date : 05.04.2019
 CAD Ref :
 Drawing No : 1870-A100

Scale @ A3 : 1:200
 Checked By :
 Rev :