


Wrightsway, Lincoln, LN2 4NH

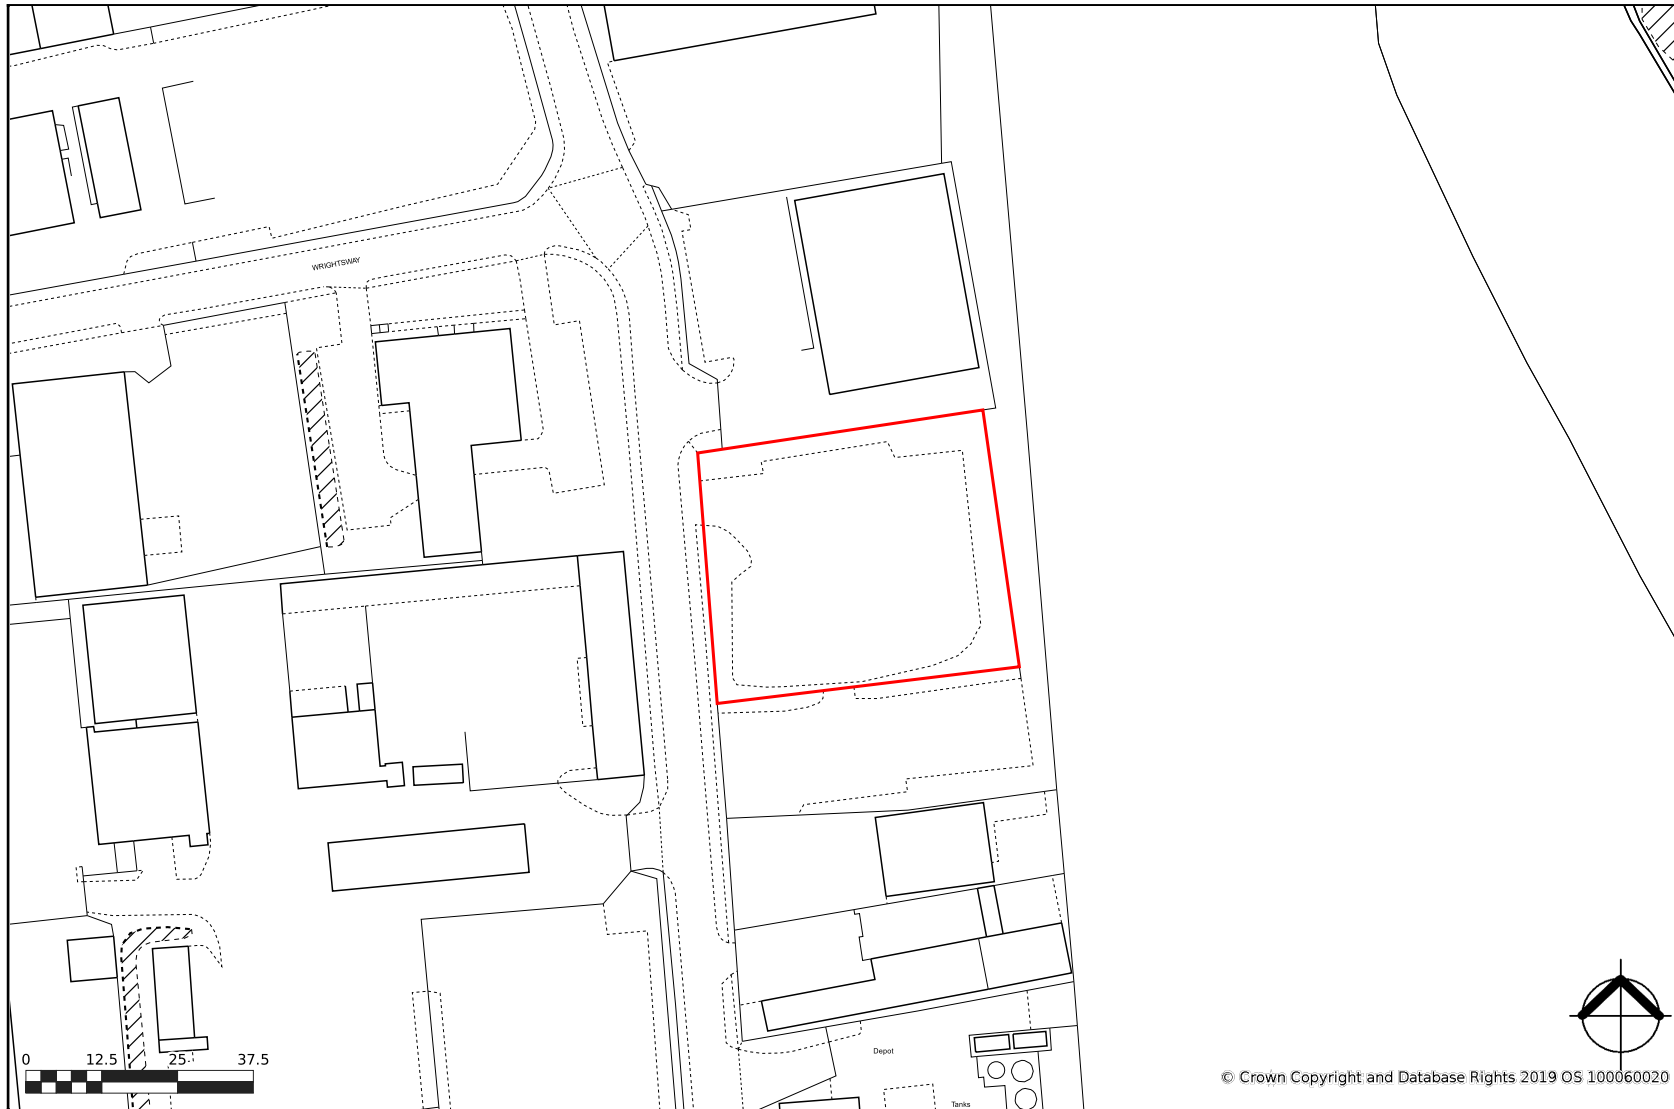

created on **edozo**

© Crown Copyright and Database Rights 2019 OS 100060020

Plotted Scale - 1:1,250