


NOTES:
 CONTRACTORS MUST VERIFY ALL DIMENSIONS ON SITE BEFORE COMMENCEMENT OF ANY WORK OR PREPARING MANUFACTURING DRAWINGS
 DO NOT SCALE FROM THIS DRAWING
 ANY DISCREPANCIES ON THIS DRAWING ARE TO BE NOTIFIED TO THE ARCHITECT IMMEDIATELY
 HATTRELL DS ONE ARCHITECTS LLP COPYRIGHT

REV	AMENDMENT	DATE	CHKD

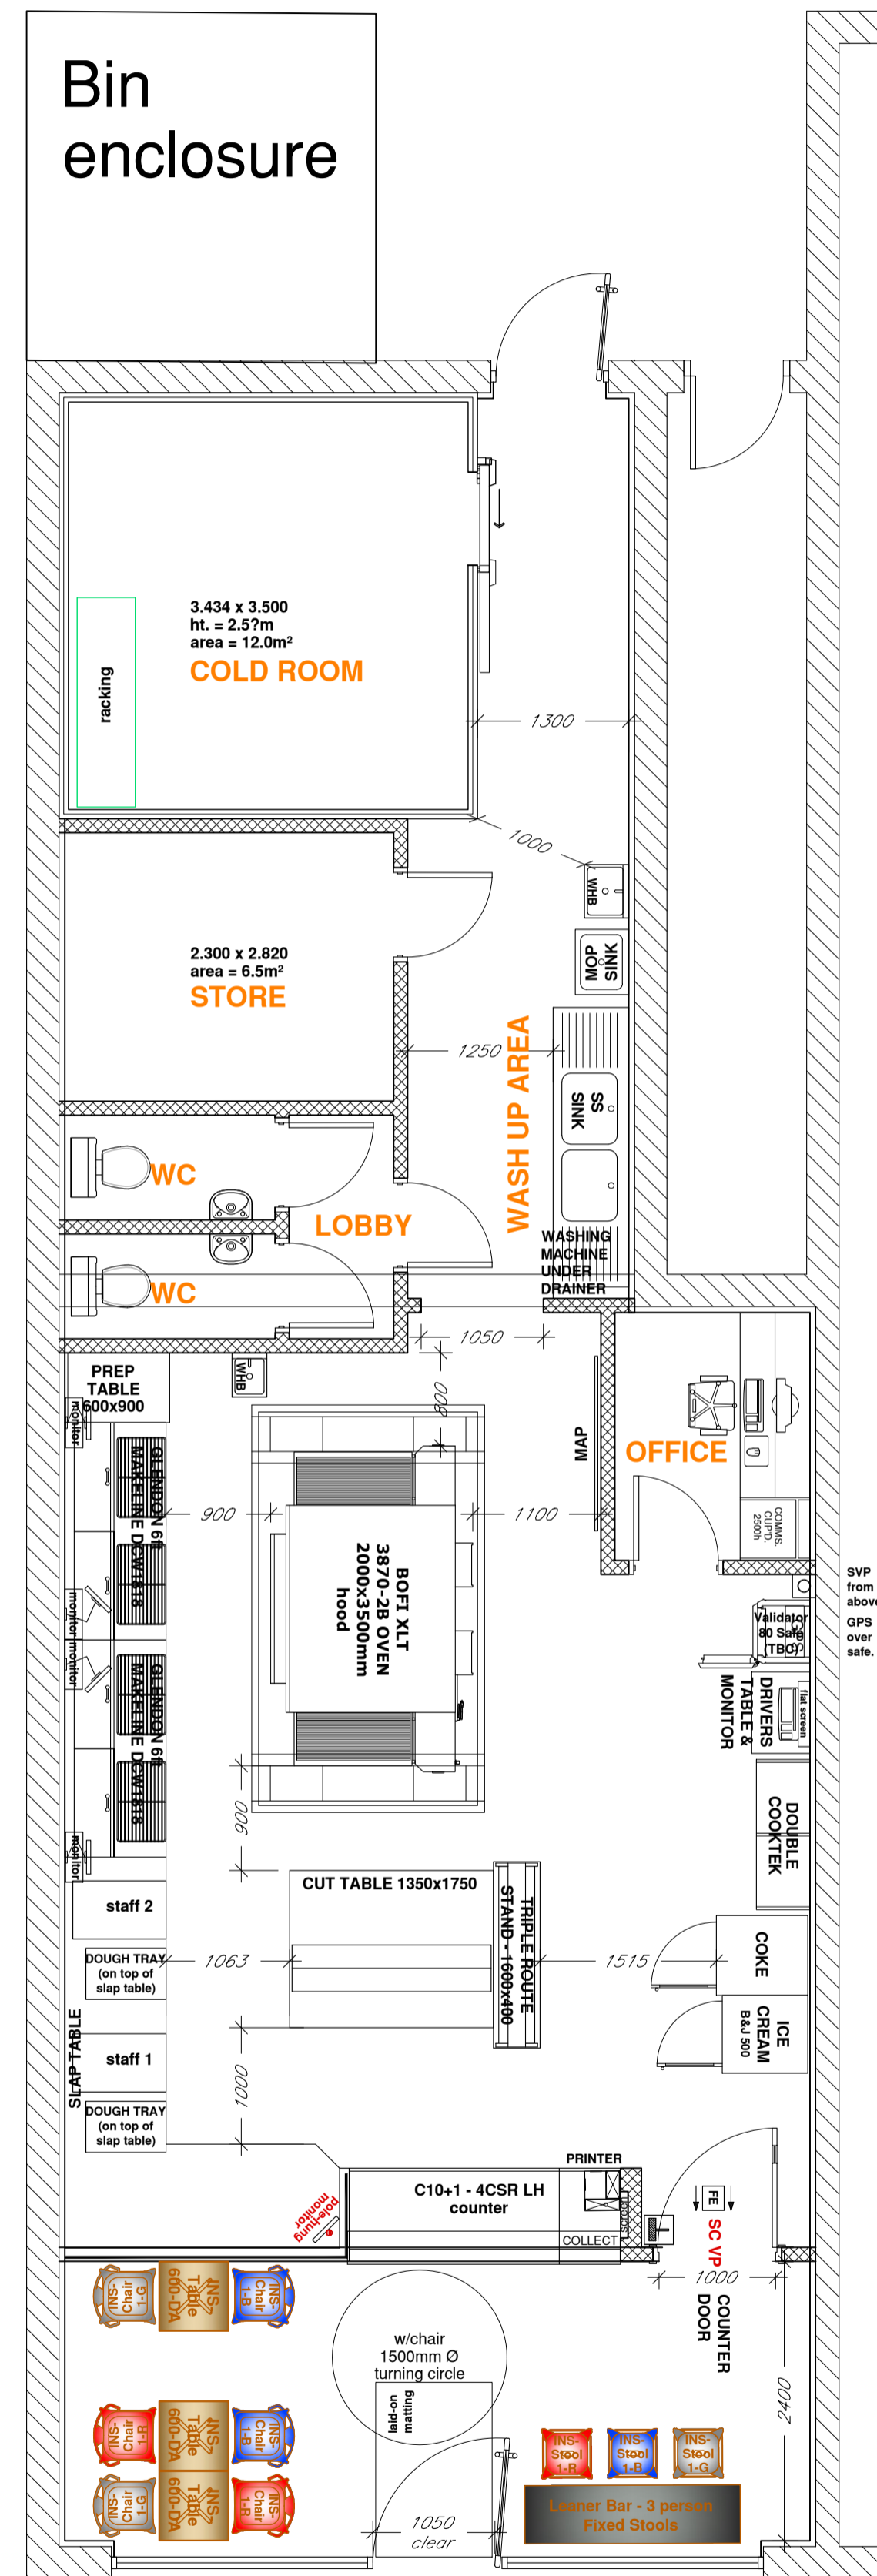

NOTE - Detailed design of extract ventilation system and air intake system by Specialist sub-contractor and as in accordance with supporting Annex B document. Layout shown on drawing is indicative only.



HATTRELL DS ONE Architects LLP

Suite E KINGS COURT RAILWAY STREET ALTRINCHAM CHESHIRE WA14 2RD
 TELEPHONE 0161 820 4207
 e-mail: design@hattreldsone.co.uk / www.hattreldsone.co.uk

CLIENT
 DPSK Limited

PROJECT
 24 Sandon Road
 Meir,
 Stoke-on-Trent
 ST3 7DX

DRAWING TITLE
 FEASIBILITY SCHEME
 Domino's unit

SCALE @A1 DRAWN BY CHECKED DATE
 1:50 ST 14/04/21

DRAWING No REVISION
 C5252-FS4 -

PRELIMINARY