


Floor Layout - Second

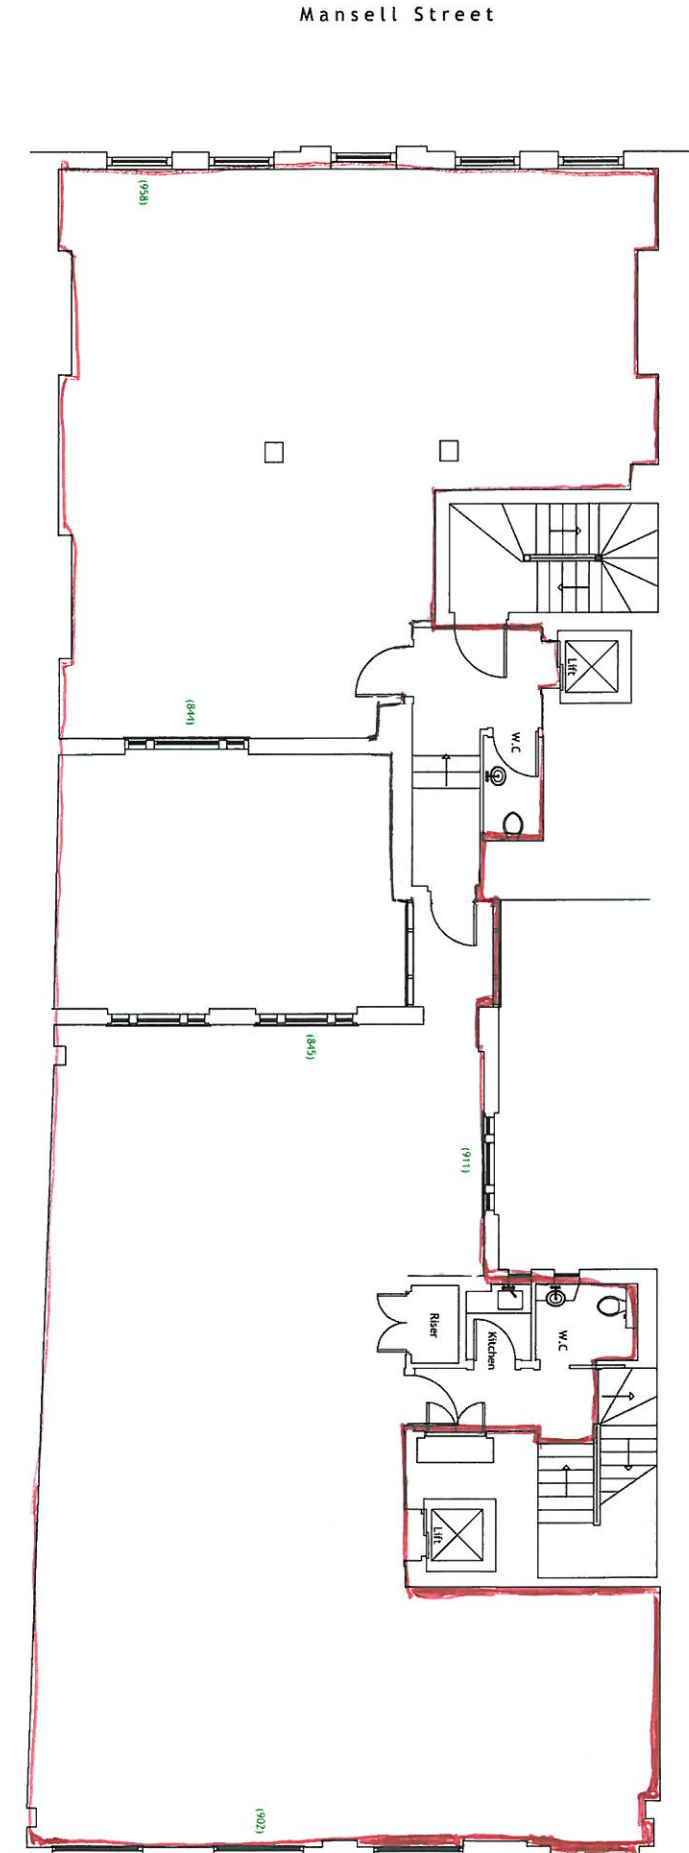

PLAN 1

This drawing and information shown are the copyright of Zscale Ltd

Key
(000) Window height from floor

Zscale Ltd
35 Fawcetts Avenue, Hornsey Hill, London, SE24 0BE
Tel: 05500 709087 / 07903 199764
email: isa.coose@zscale.co.uk
www.zscale.co.uk

Client	Chapman Bates	Scale	1:50	Date	25.01.08
Project	59, Mansell Street London E1 8AN	Drawn By	U/C	Checked By	
Title	Second Floor Layout	Project No	098	Dwg No	202
		Rev.			