




NOTES:
 1. Do not scale this drawing.
 2. All dimensions must be checked on site and any discrepancies verified with the architect.
 3. Unless shown otherwise, all dimensions are to structural surfaces.
 4. Drawing to be read with all other issued information. Any discrepancies to be brought to the attention of the architect.
 5. This drawing is the copyright of MILLS TURNER and may not be copied, altered or reproduced in any form, or passed to a third party without license or written consent.
 This is not a construction drawing, it is unsuitable for the purpose of construction and must on no account be used as such.

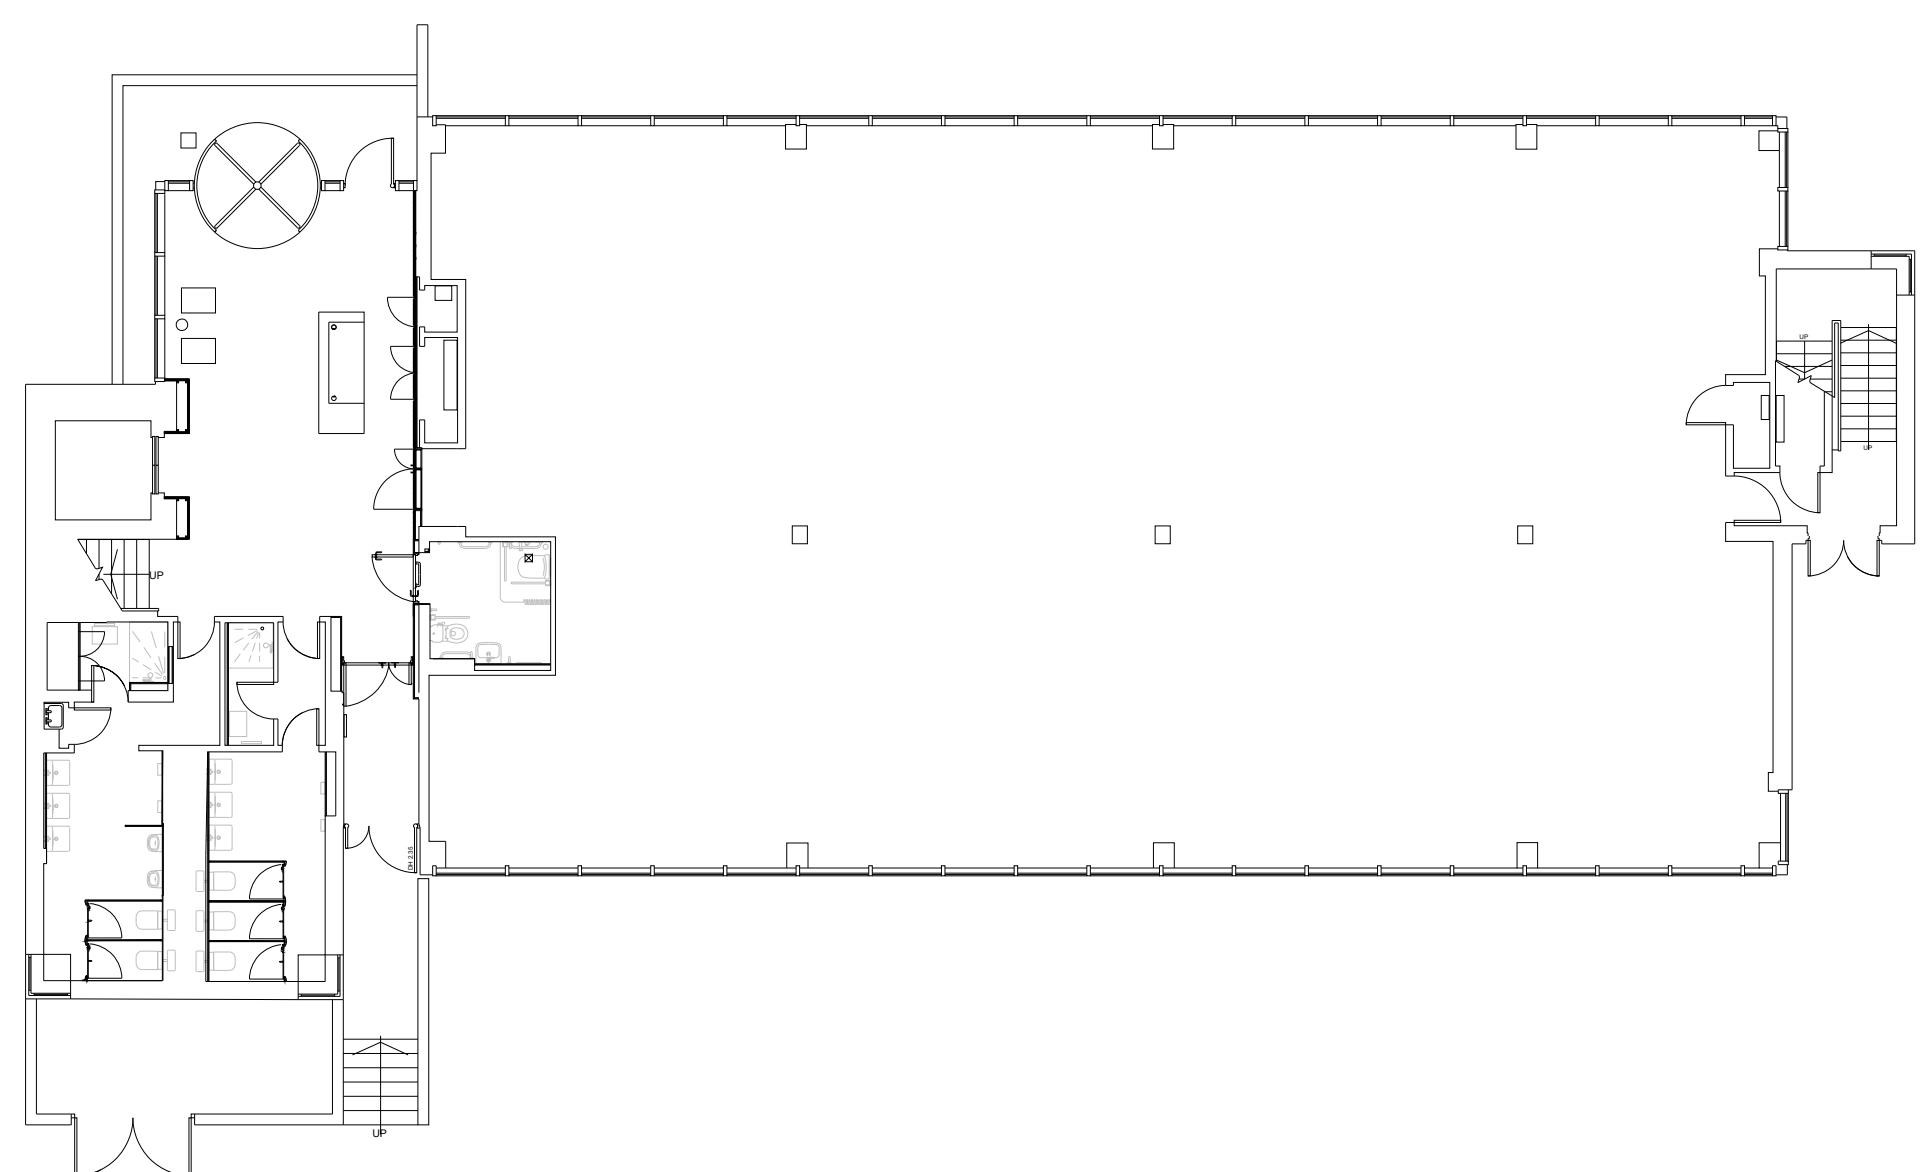


GF

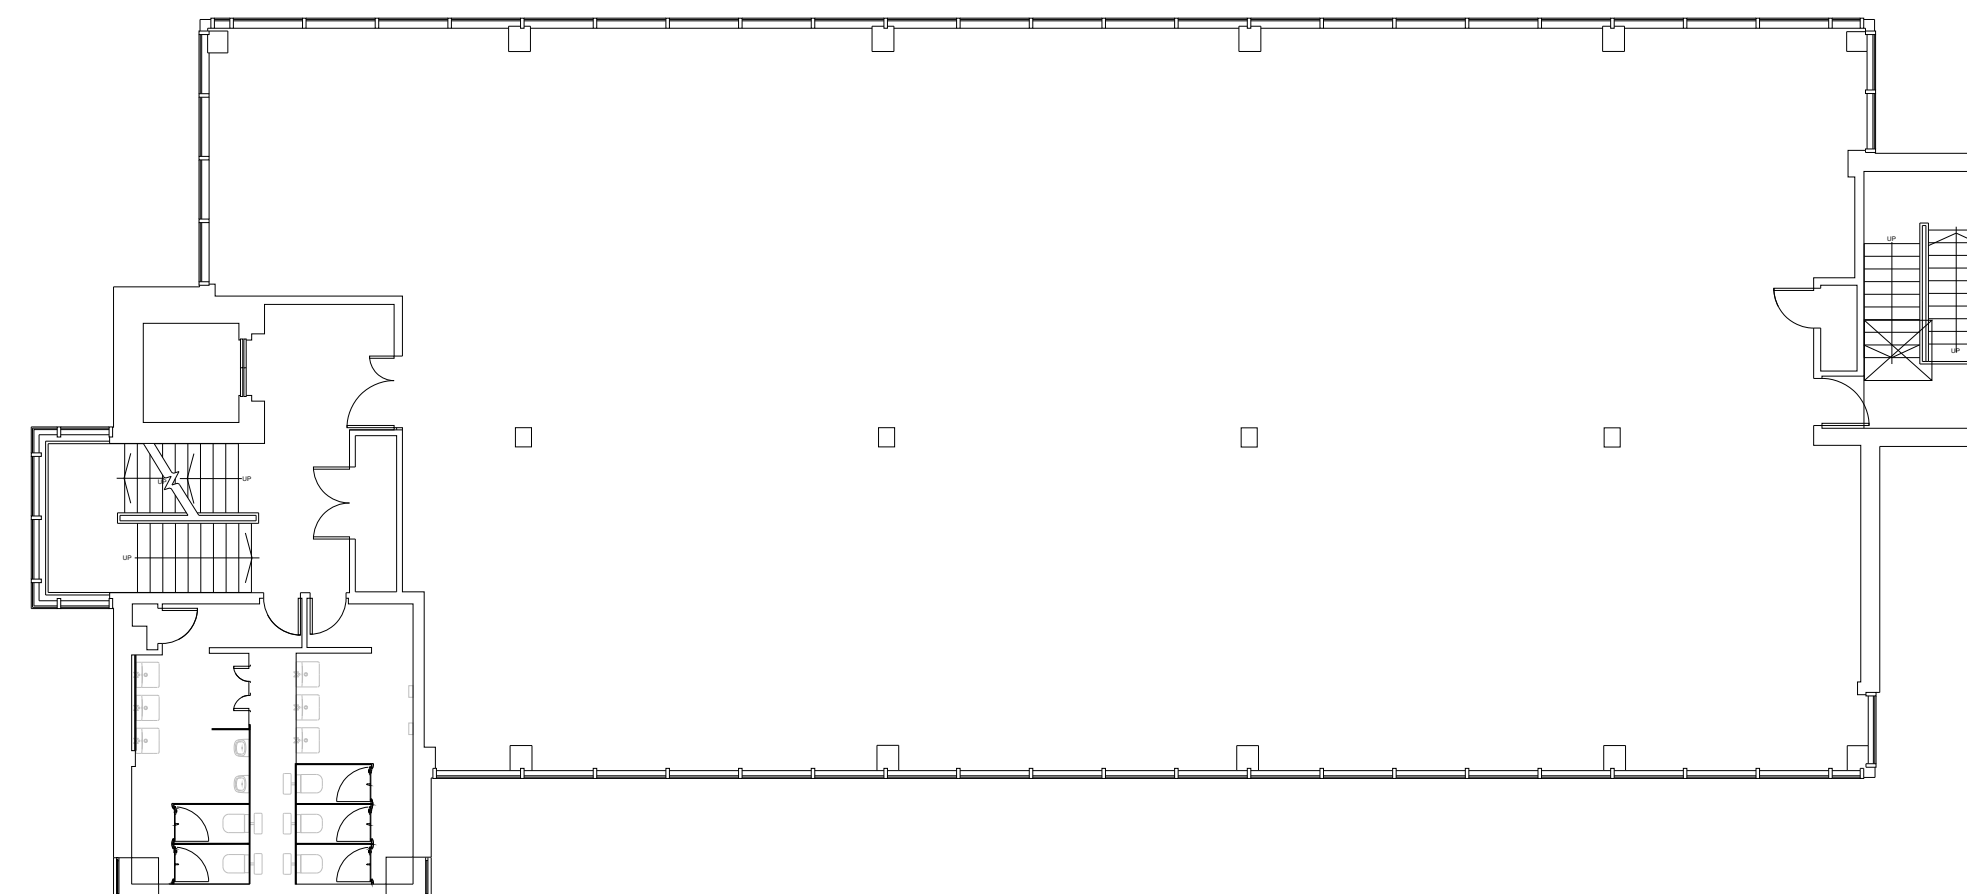

2F

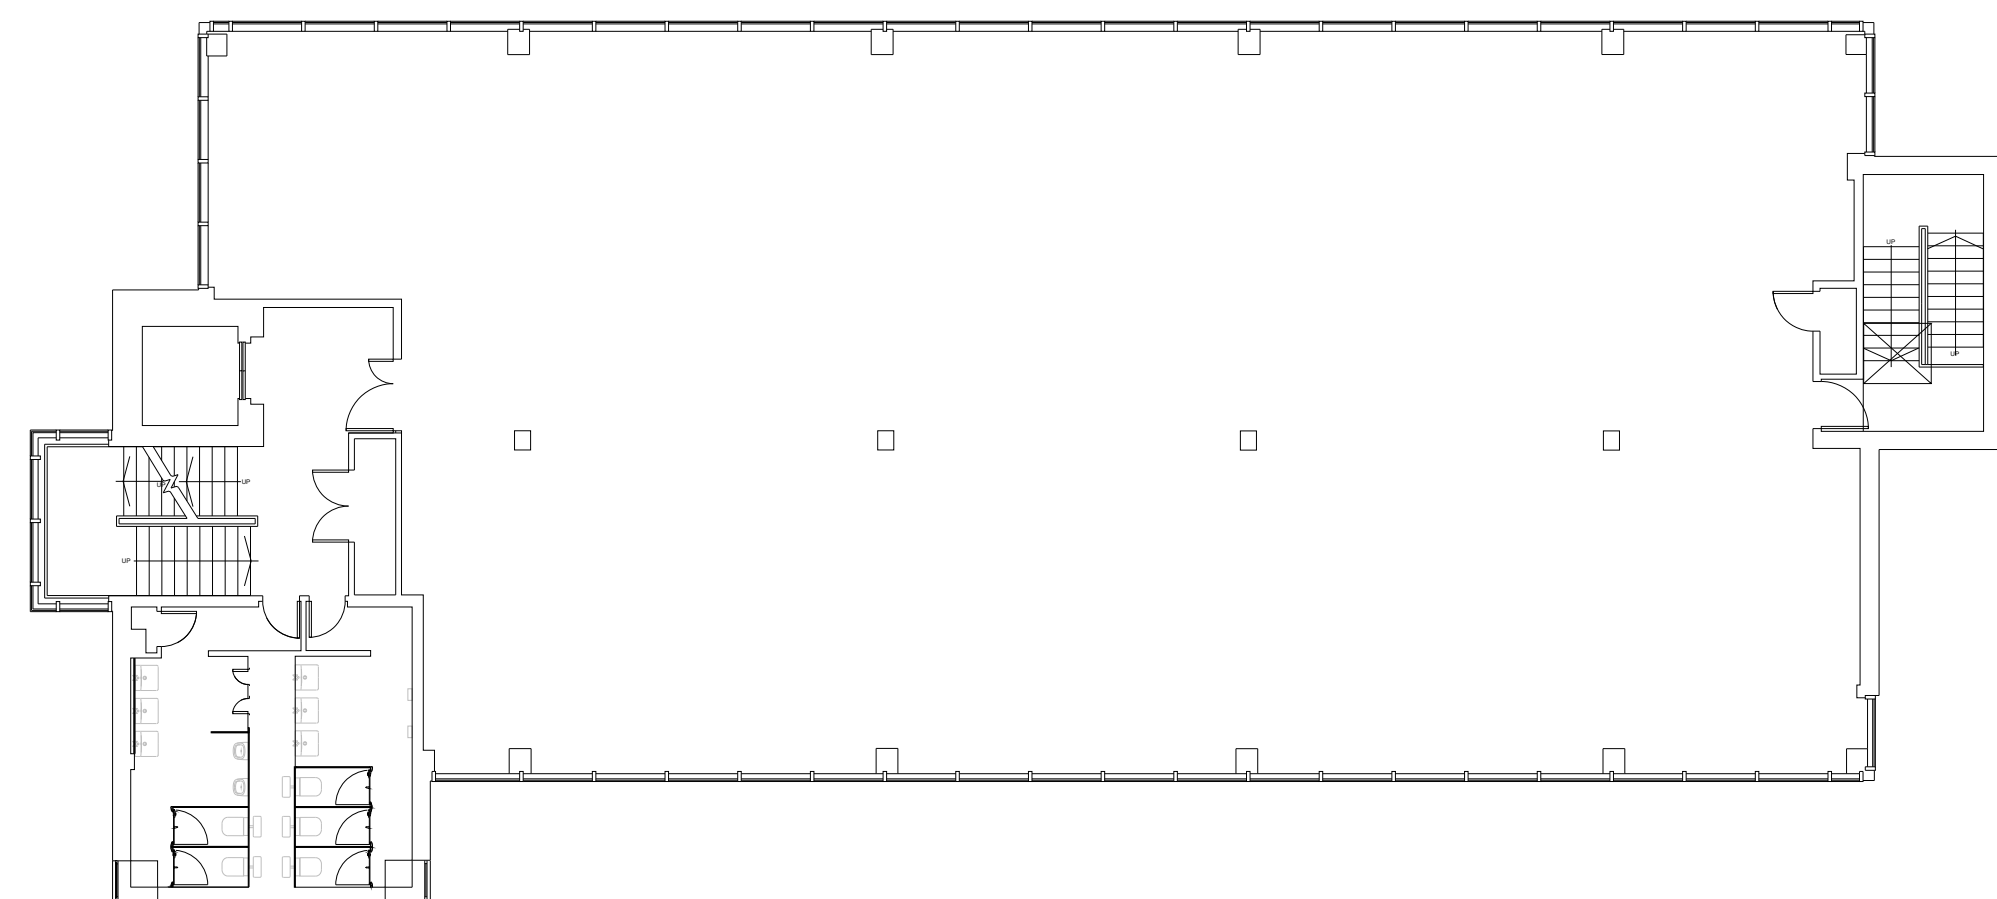

1F

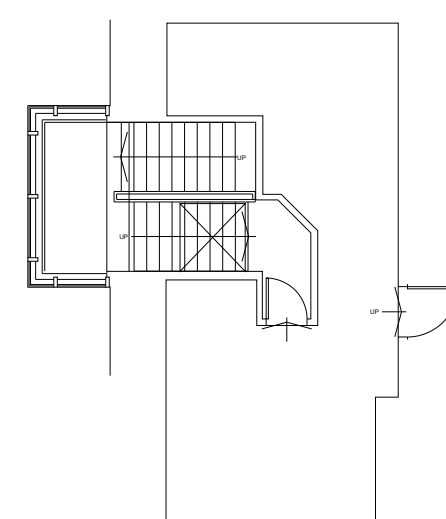

3F

KINSON

Tel: 07855 346651
 Email: jtm@kinson.co.uk

Client: Patrizia

Project name: 102 London House

Drawing name: GA drawings

Scale: 1:150

Drawing number: SK100

Date: 30/05/2019

Revision: 01