


LOCATION PLAN
(1:250 @ A3)

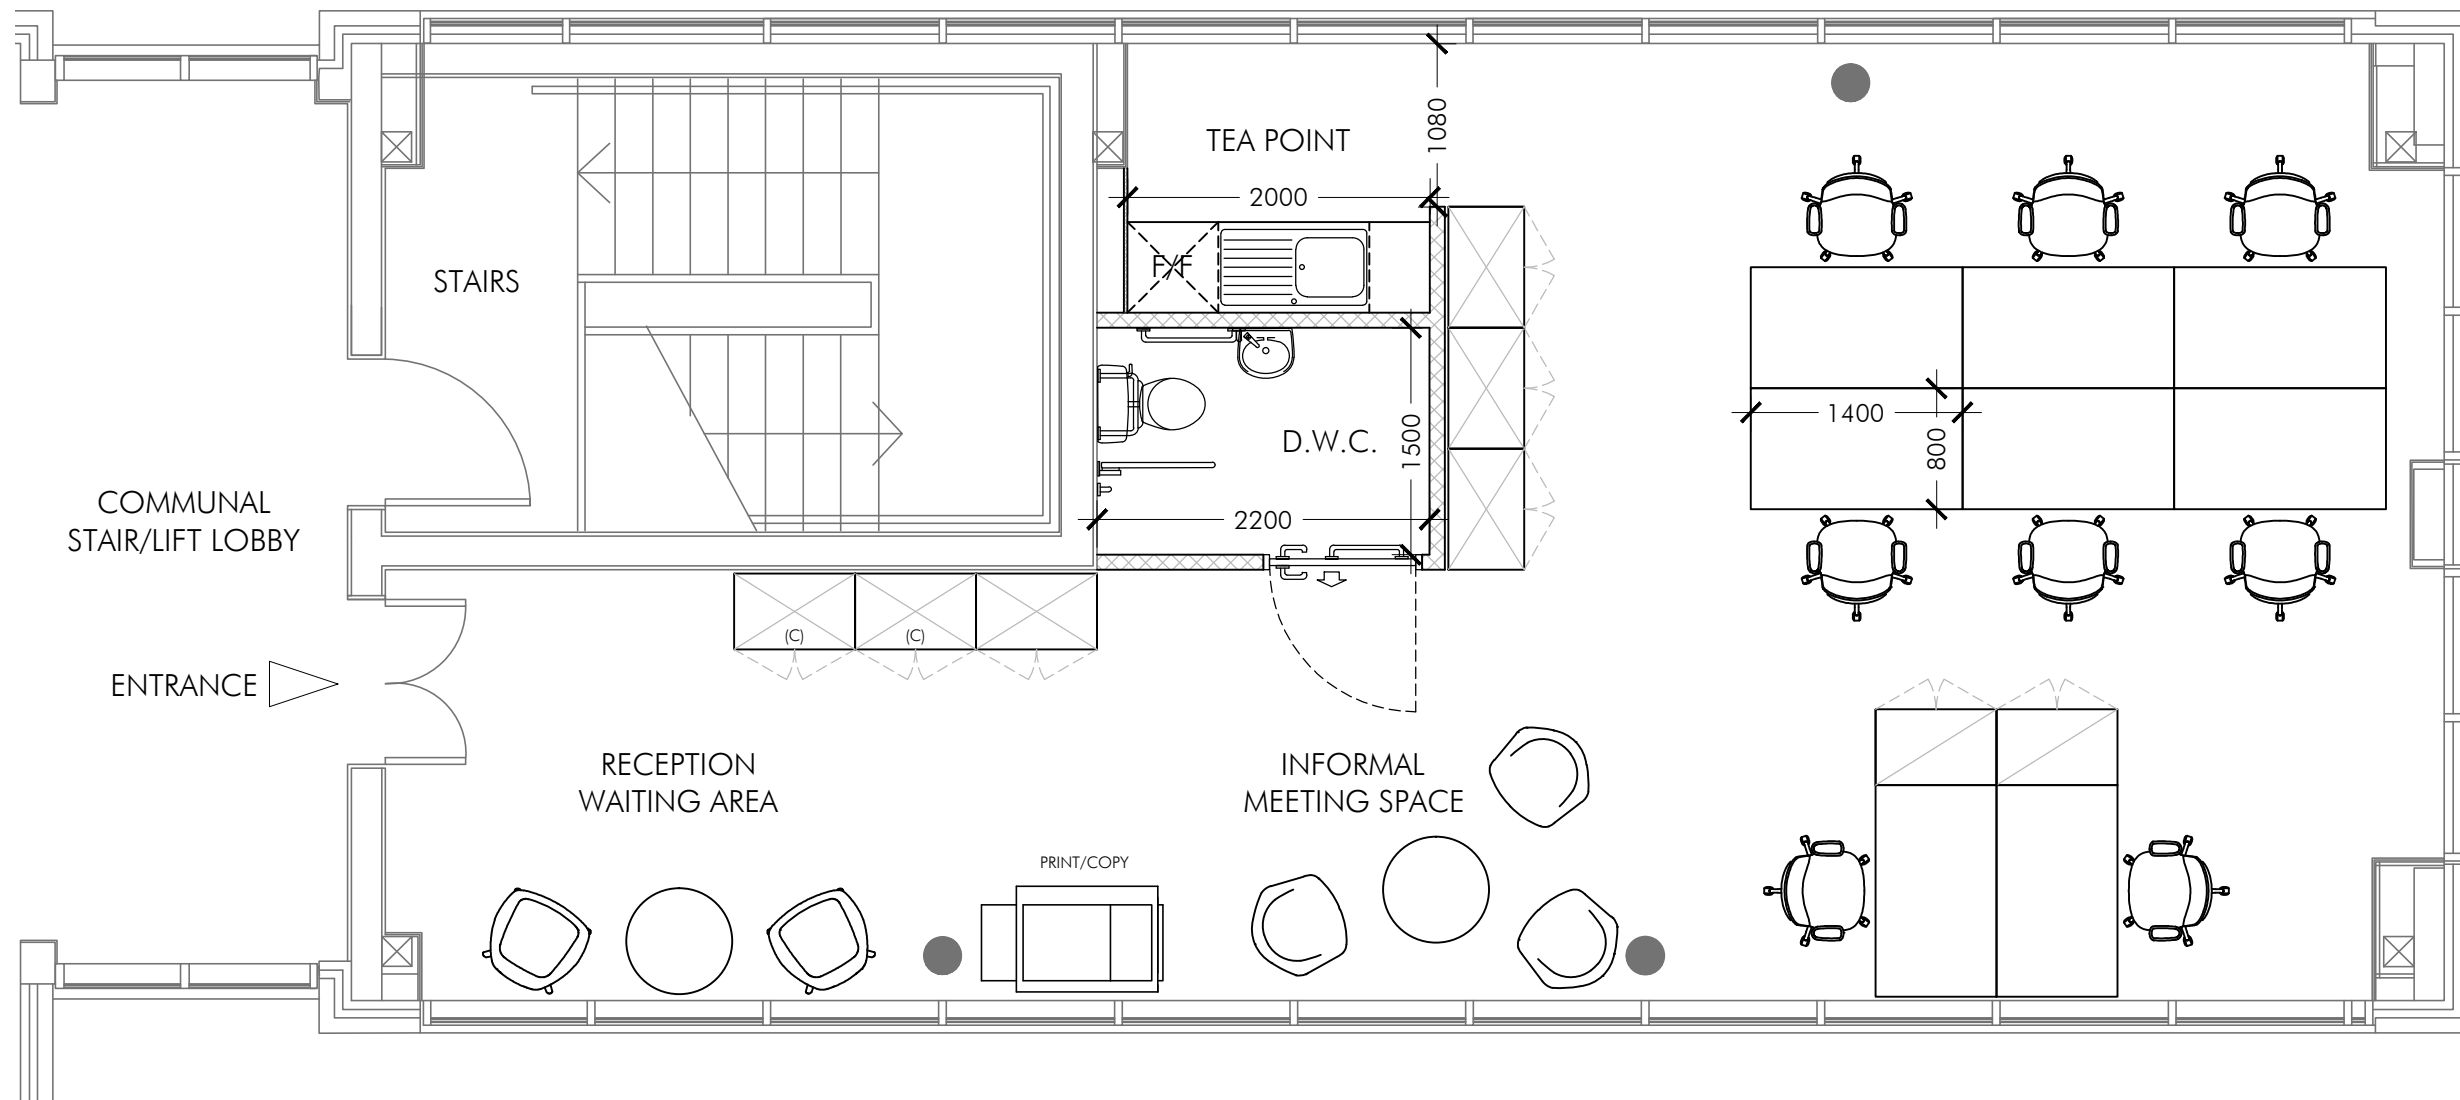

notes
Do not scale from this drawing. All dimensions are to be checked on site. Any discrepancies must be reported to the Designer immediately.

CONSTRUCTION WORKS

- NEW FULL HEIGHT PARTITION
- NEW SOLID DOOR

FURNITURE ITEMS

- WORKSTATION AND TASK CHAIR
- 800MM FULL HEIGHT STORAGE
(C) DENOTES HANGING RAIL FOR COATS
ARROWS DENOTE TAMBOUR FRONT
- 800MM MID HEIGHT STORAGE
ARROWS DENOTE TAMBOUR FRONT
- 800MM DESK HEIGHT STORAGE
ARROWS DENOTE TAMBOUR FRONT
- PRINTER / COPIER / SCANNER
- VISITOR SOFT SEATING
- BREAKOUT SEATING

rev	date	note	by	checked

ORCHARD
Orchard House, Threshelfords Business Park, Inworth Road, Feering, Essex, CO5 9SE
T: 020 7061 1964 | F: 020 7061 1977
E: info@orchardgroup.org.uk | W: www.orchardgroup.org.uk

Client: SPRIGGS
Project: STUDIO 2, PLYM HOUSE
WANDSWORTH RIVERSIDE
LONDON SW18 1EJ
Drawing: FIRST FLOOR
PROPOSED LAYOUT
OPTION ONE

date	job no.	revision	scale	drawn	checked
NOV15	OG15-089		1:50(A3)	DW	SG

Orchard Group ©
Copyright of this drawing is held by Orchard. It is issued on the condition that it is not copied, reproduced or disclosed to any third party without written consent from Orchard.