


Revisions:  
AJ outbuilding added

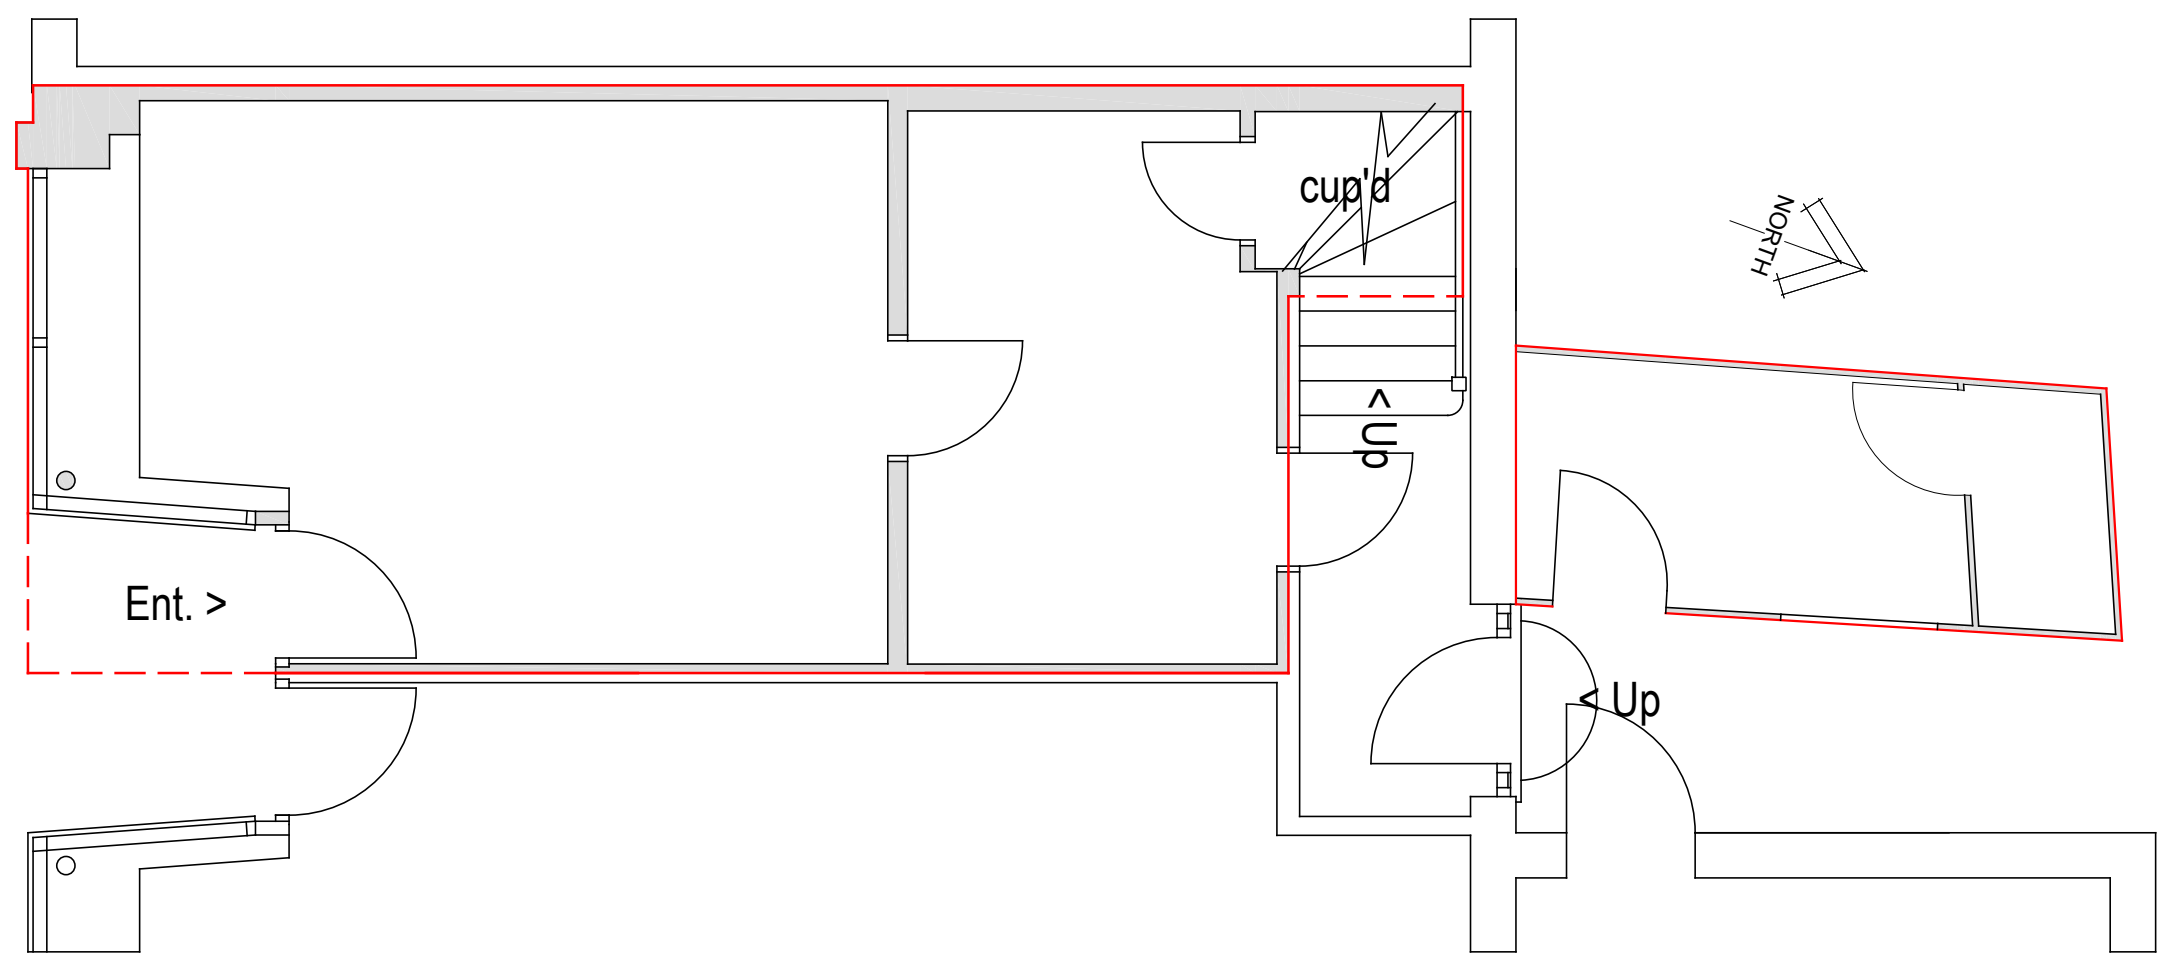

58 West Street, Alresford,  
Hampshire, SO24 9AU.

Drawing #374/001A PLAN AS EXISTING  
Scale 1:100  
Date February 2020