


- Dimensions are in millimeters, unless stated otherwise.
 - Scaling of this drawing is not recommended.
 - It is the recipient's responsibility to print this document to the correct scale.
 - All relevant drawings and specifications should be read in conjunction with this drawing.

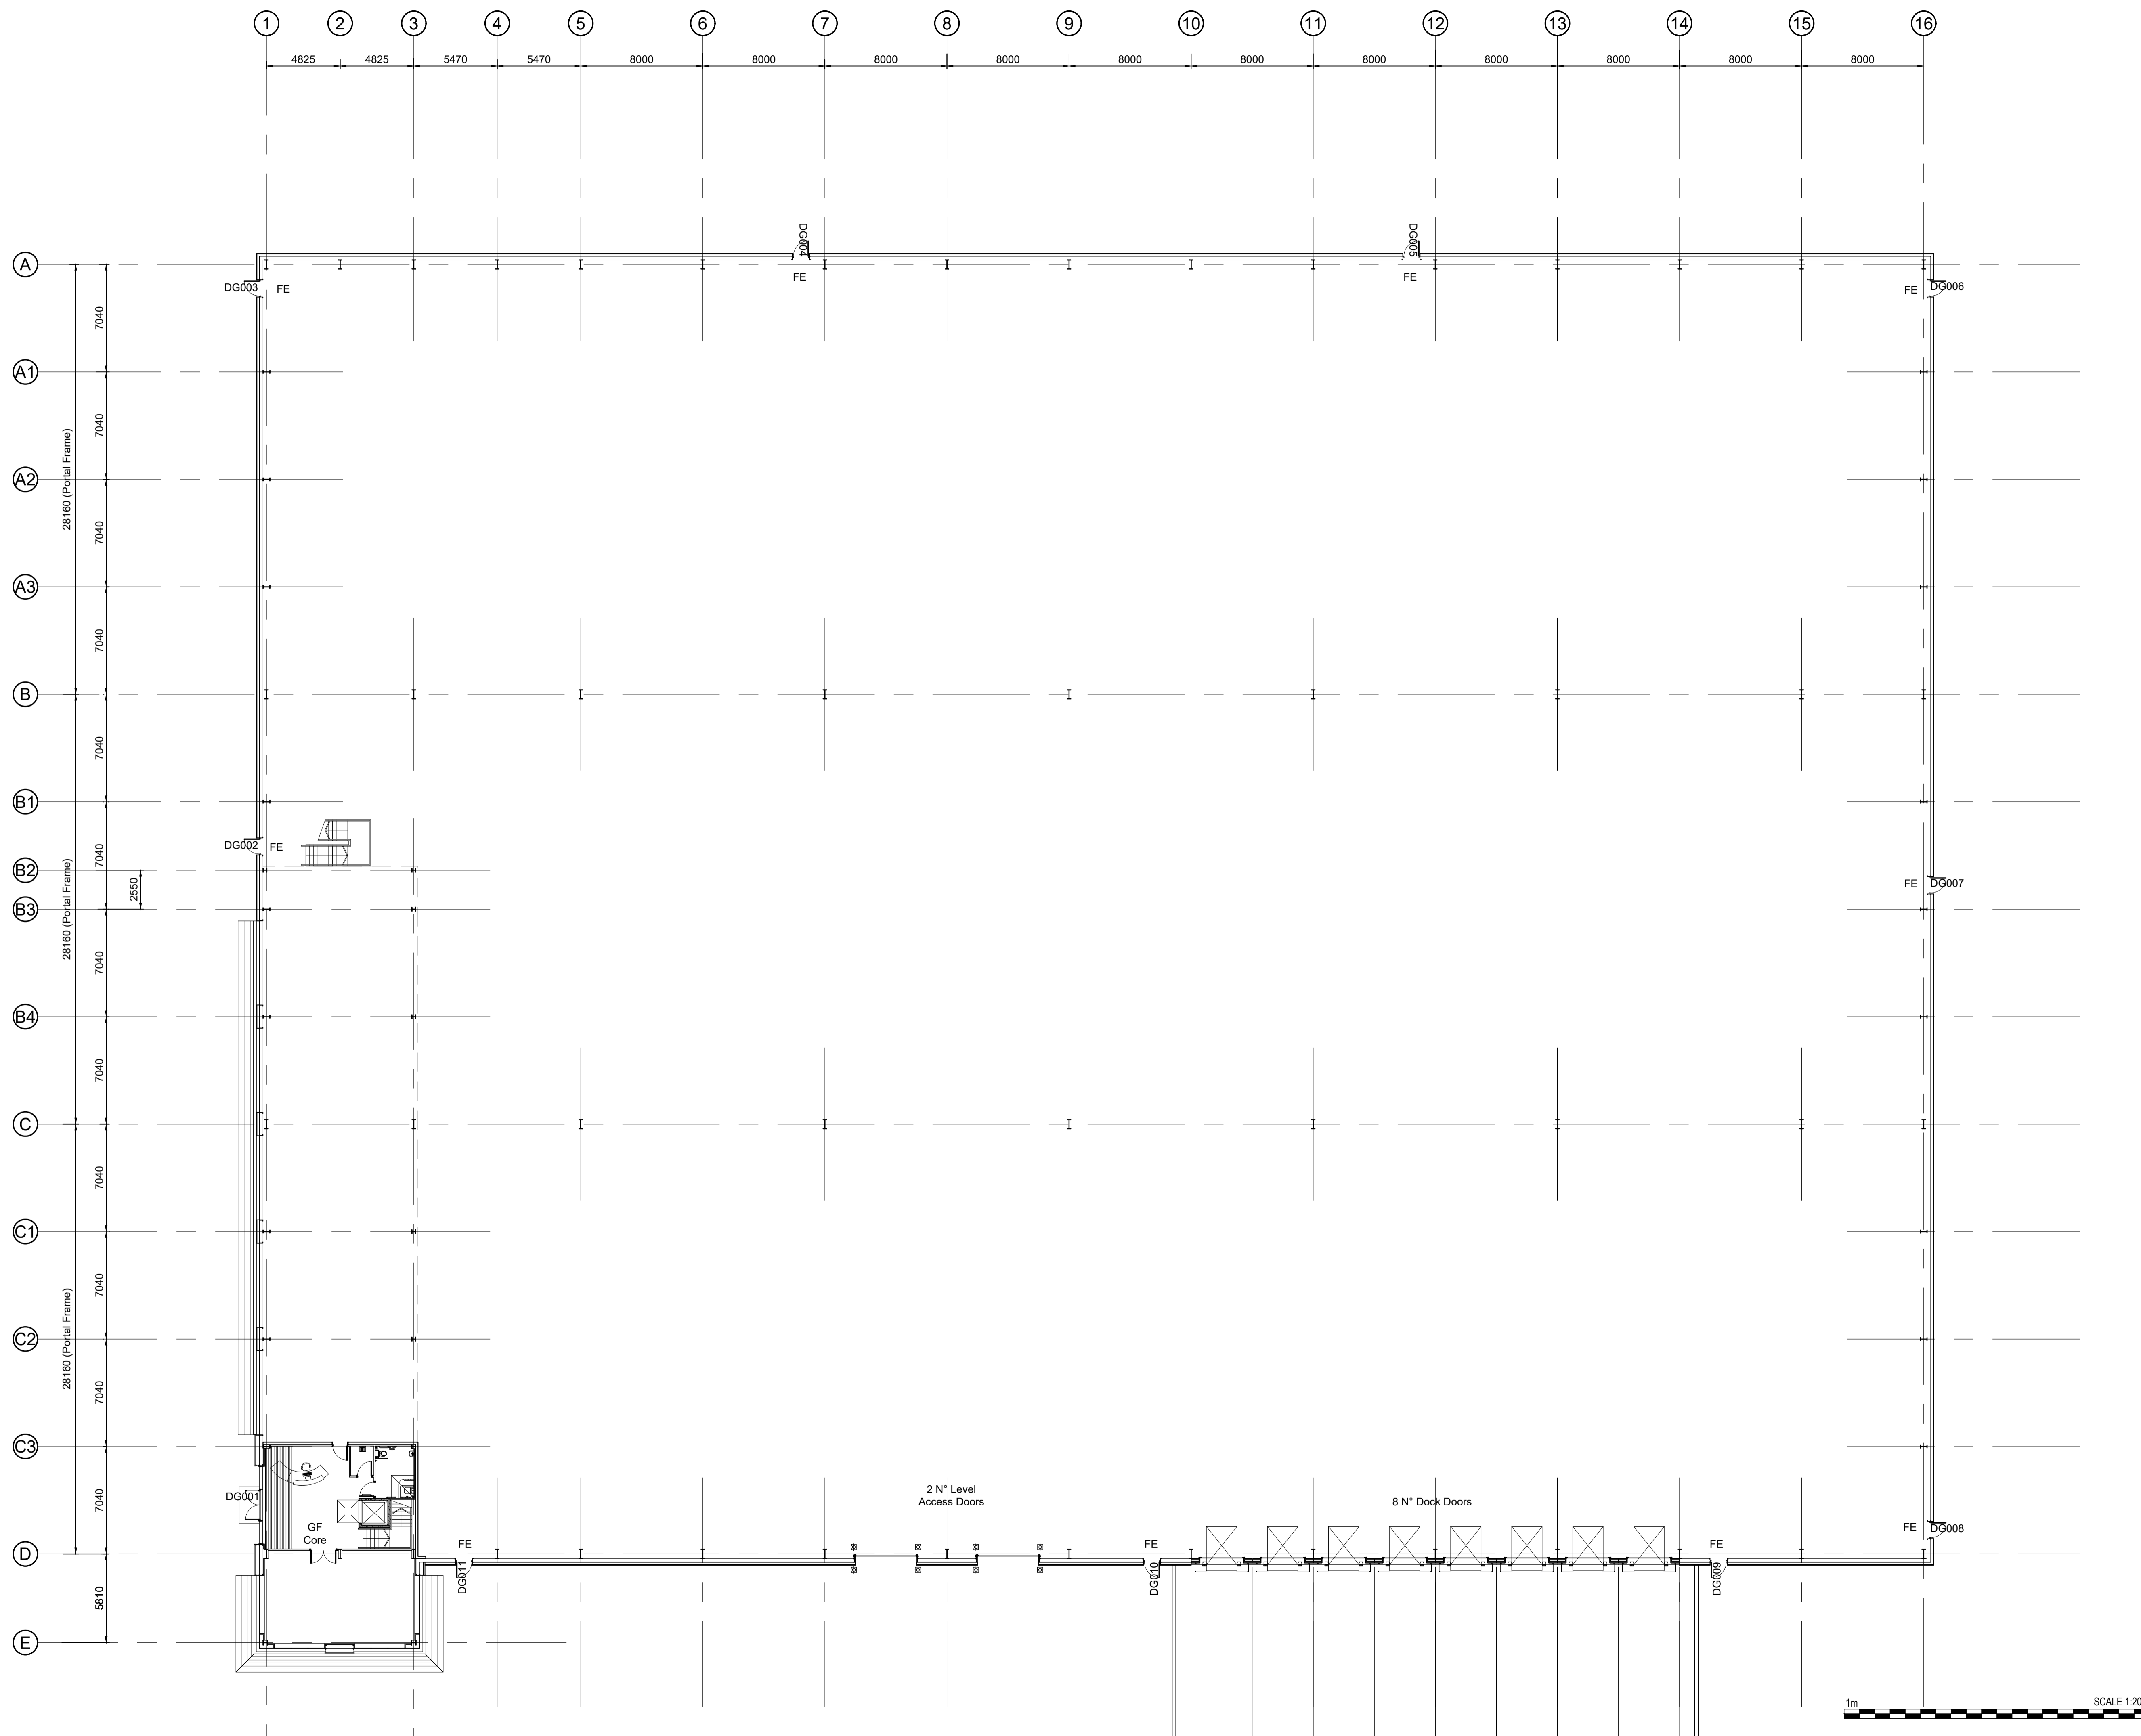

rev | amendments | by | ckd | date

**Unit 6030, Plot 6000,
 Western Approach, Bristol**
 Warehouse Layout

CURTISHALL

umc architects

Newark Beacon Innovation Centre, Caferston Way, Newark, Nottinghamshire NG24 2TN
 t: +44 (0)1636 653027 f: +44 (0)1636 653010 e: info@umcarchitects.com

Drawing Status:	Tender
Drawn / Checked:	LF / DSU
Date:	15.05.2017
Scale:	1:200 A1
Drawing no:	Revision:
17017 T0002	-