


Pallet Details

Width across Beam 1200mm
 Depth into Rack 1000mm
 Height (incl. pallet) 1600mm
 Weight (max) 1000kgs

Pallet Capacities (as drawn)

Wide Aisle Racking 4,740 pallets
 VNA Racking 27,264 pallets
 Total Stored 32,004 pallets

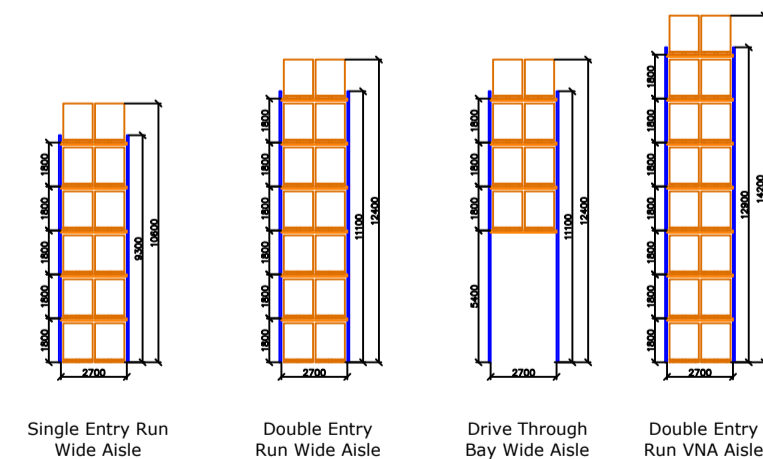

Rack-Master Storage Systems Ltd		CLIENT		TBA	
THORNHILL BRIGG MILLS, THORNHILLS BECK LANE, BRIGHOUSE, HD6 4AH T: 01422 300 644 - W: www.rack-master.co.uk - E: info@rack-master.co.uk					
TITLE PROPOSED SITE LAYOUT					
DRAWN DW	CHECKED -	APPROVED -	DATE 20/08/20	SCALE NTS	Rev. -
DRAWING REFERENCE: 29349-001					
No	REVISION			CHK'D	APP'D DATE
<p>DATUMS: DATUMS ARE ASSUMED TO BE 200MM OFF BLOCK/BRICKWORK UNLESS STATED TO THE CONTRARY. DATUMS FROM STRUCTURAL STEELWORK ARE 200MM UNLESS STATED TO THE CONTRARY.</p> <p>NB: IT IS THE RESPONSIBILITY OF THE CLIENT TO CONFIRM THAT THE AISLE SPACINGS / BEAM LEVELS ARE SUITABLE FOR THE FORKLIFT TRUCK TO BE USED WITHIN THE SYSTEM. OVERHEAD LIGHTING MAY NEED ADJUSTING FOLLOWING INSTALLATION OF HIGH BAY SYSTEMS. IT IS THE CLIENTS RESPONSIBILITY TO ENSURE THAT THE FLOOR CAPACITY THAT THE STRUCTURE IS TO BE HOUSED UPON IS SUITABLE FOR THE POTENTIAL SUPER IMPOSED POINT LOADINGS.</p> <p>THE COPYRIGHT IN THIS DRAWING IS THE PROPERTY OF RACK-MASTER STORAGE SYSTEMS LTD. AND NEITHER THE DRAWING, NOR ANY PART OF IT, NOR ANY INFORMATION CONTAINED HEREIN, SHALL BE REPRODUCED OR DISCLOSED TO ANY THIRD PARTY WITHOUT THE WRITTEN CONSENT OF RACK-MASTER STORAGE SYSTEMS LTD.</p>					