



**PALLET LOCATIONS**

Full Pallets	2379
Part Pallets	606
Total Pallets	2985
Capacity (m <sup>3</sup> )	c.5330m <sup>3</sup>

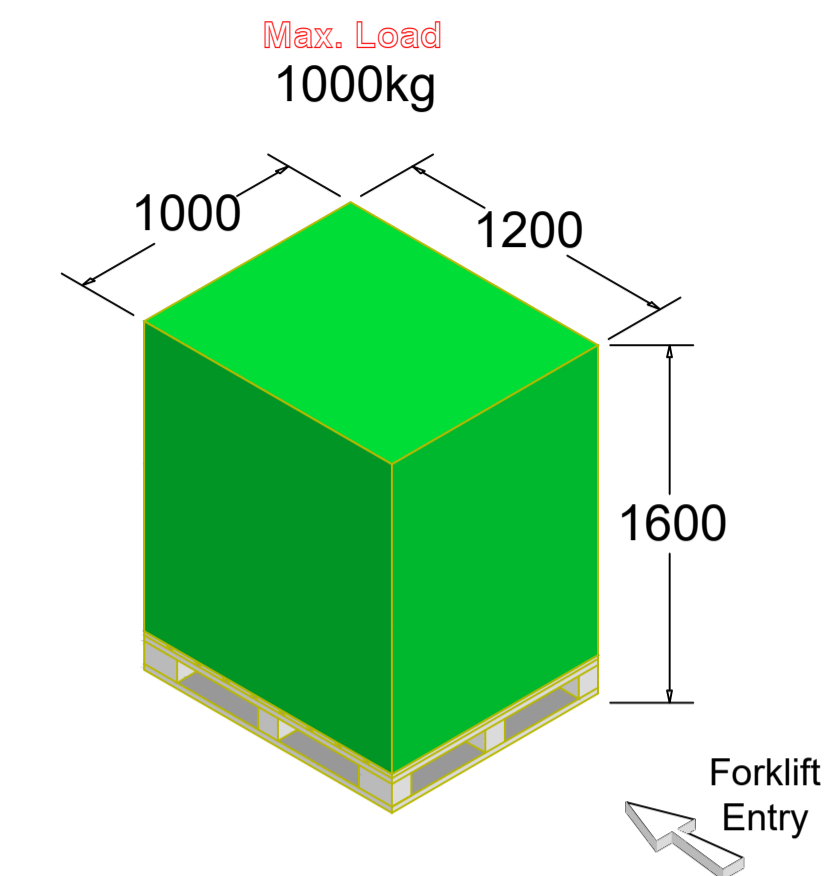

Full Pallet 1.92m<sup>3</sup> (inc. pallet)  
 Part Pallet 1.26m<sup>3</sup> (base on 1050mm high average)

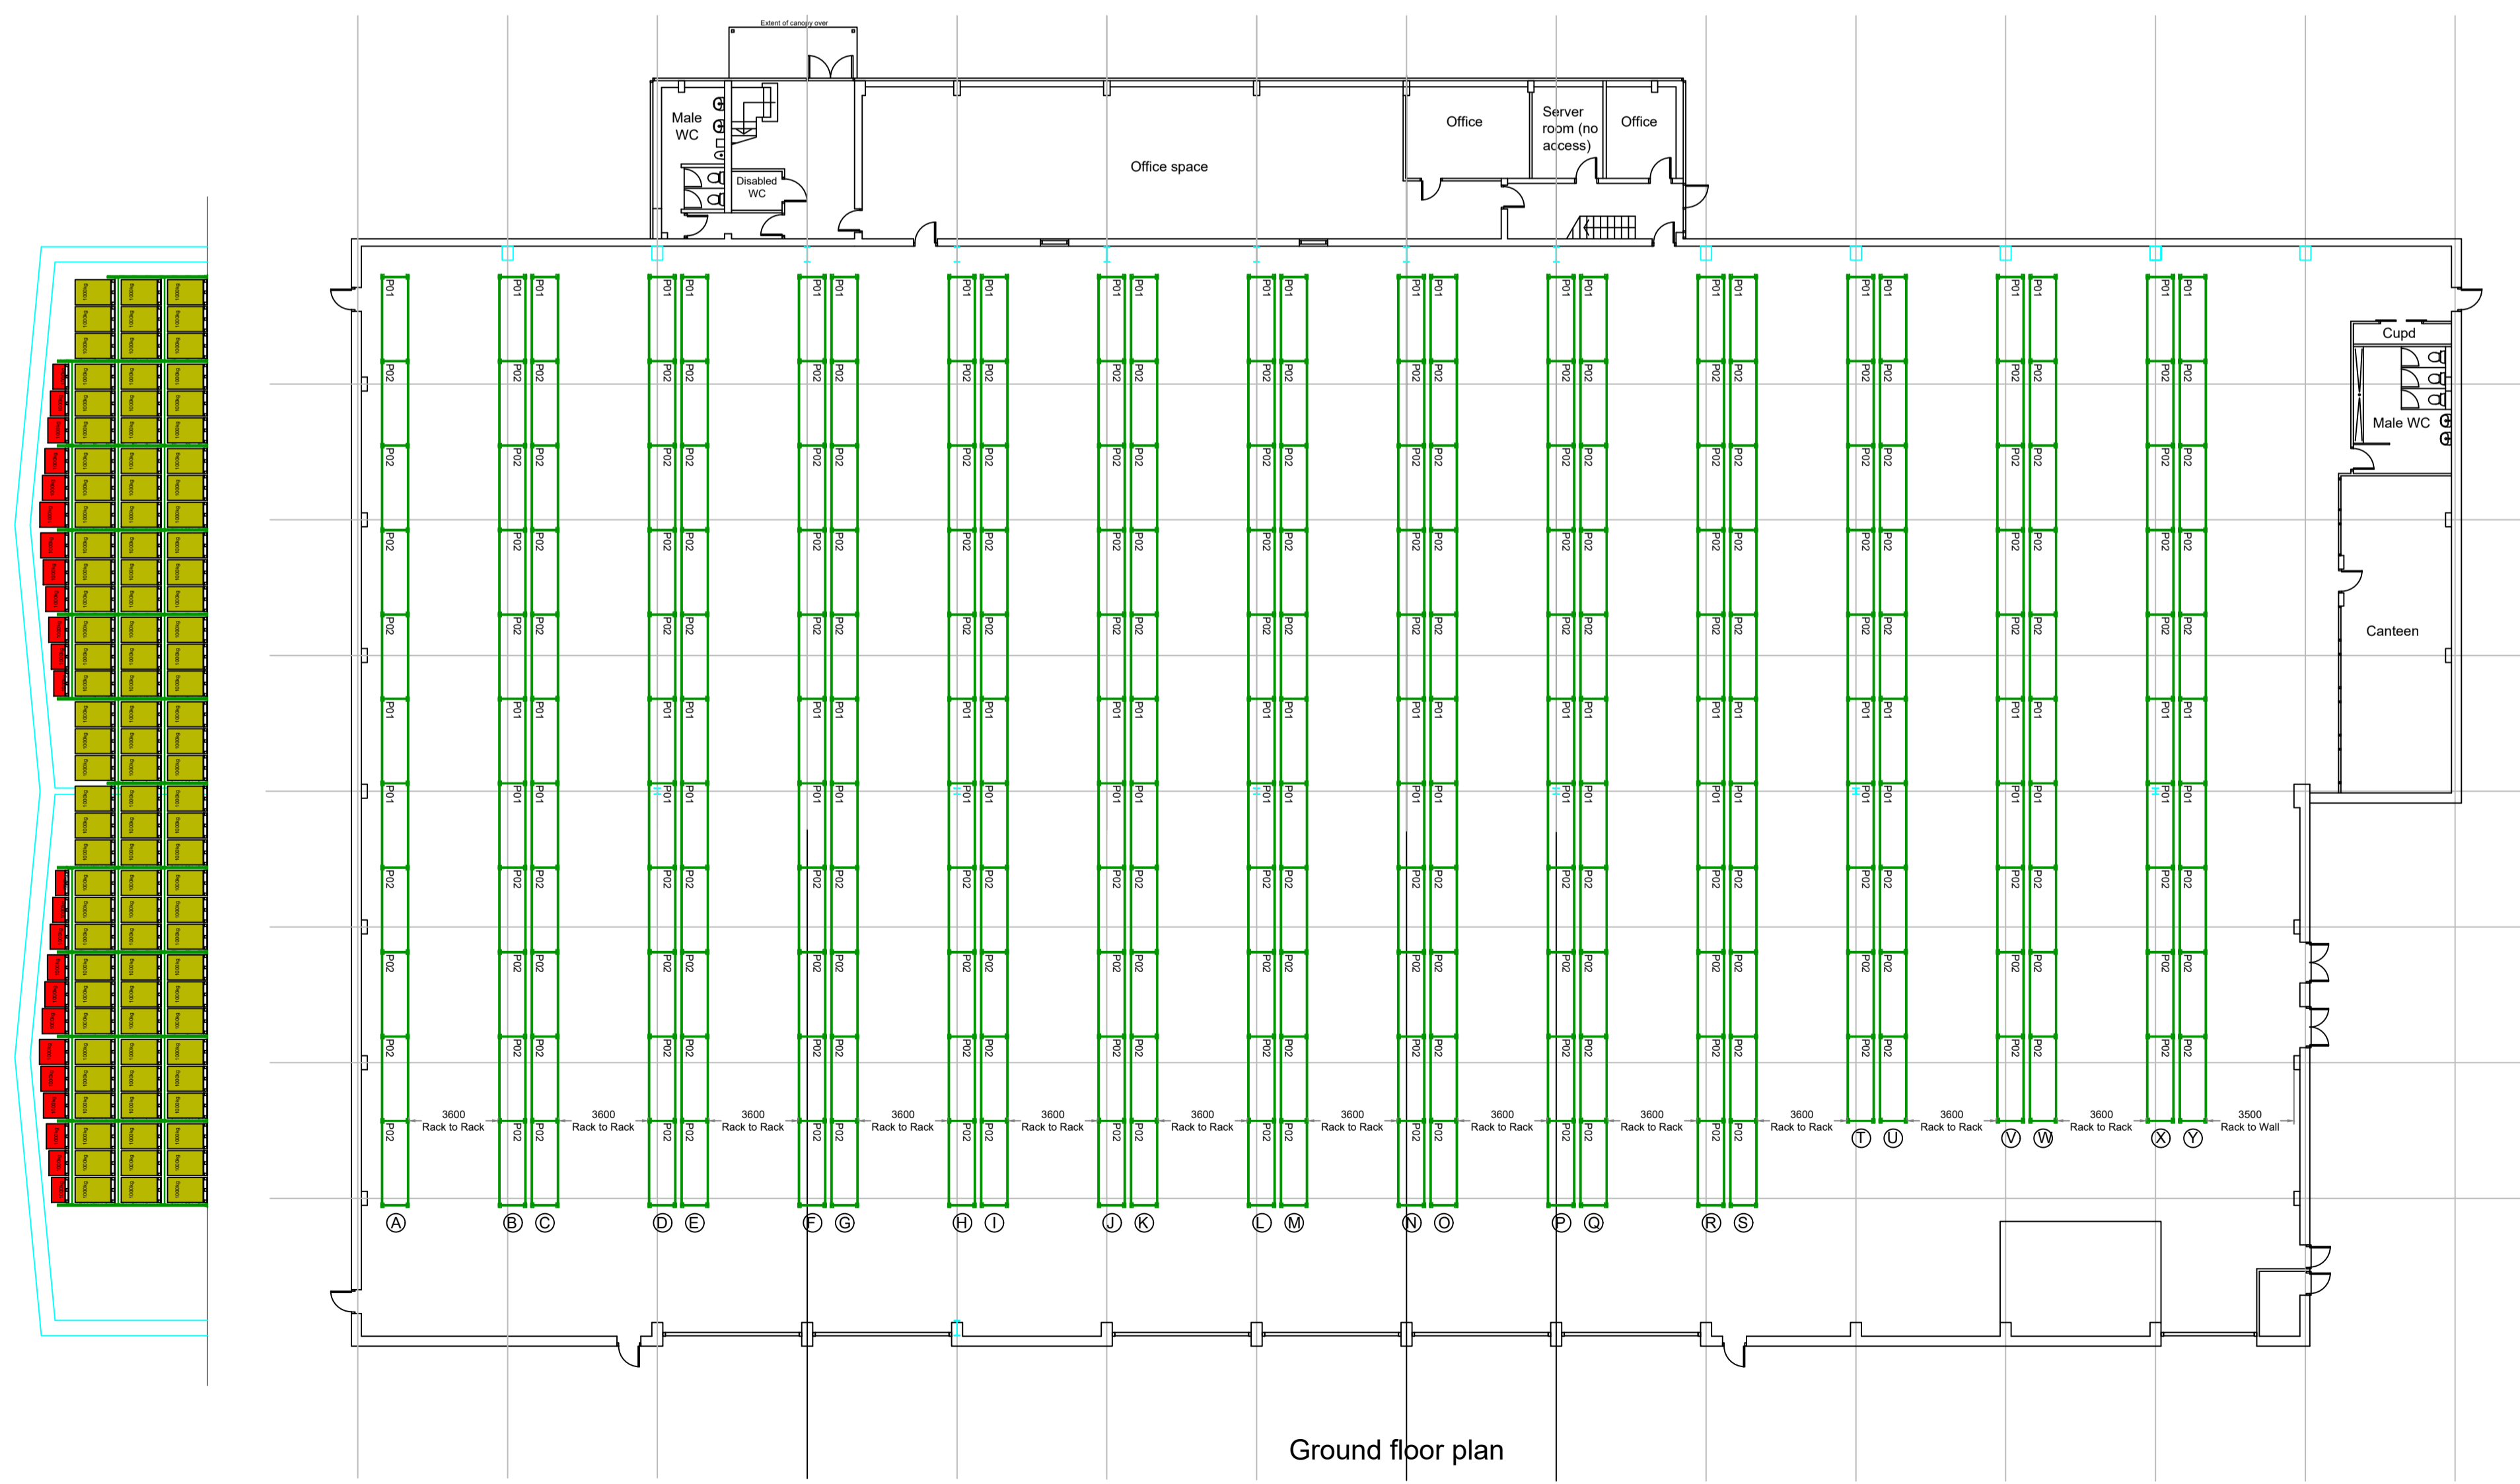

Ground floor plan

**CHAS** Accredited Contractor CHAS.co.uk

**Constructionline** Part of Capita plc

**UKIA**

SUBJECT TO A FULL SITE SURVEY

01 Original Proposal AB 10.08.20

Issue Details By Date

The information contained within this drawing is confidential and is not to be disclosed to others without the written authority of The Storage Equipment Centre Ltd ("SEC Storage")

**sec storage**

Status	Job No.	Option	Element	Drawing	Issue	Scale	Paper
PR	123456	A	GA	01	01	1:200	A1

**adroit** REAL ESTATE ADVISORS

General Arrangement  
Pallet Racking Arrangement